


IMPORTANT NOTICE
AMENDMENT OF BOOTH LIGHTING SPECIFICATIONS


ALL LIGHTS SPECIFIED AS 23 WATT ENERGY SAVING LAMPS (BOTH SPOTLIGHT/LONGARMED) ON THIS DRAWING WILL BE CHANGED TO **13 WATT LED LAMPS**, WITH EFFECT ON THE 1st OF JANUARY 2019.

Premium Booth 5mW x 3mD One side open


SD-A-W15
5mW x 3mD x 3.5mH

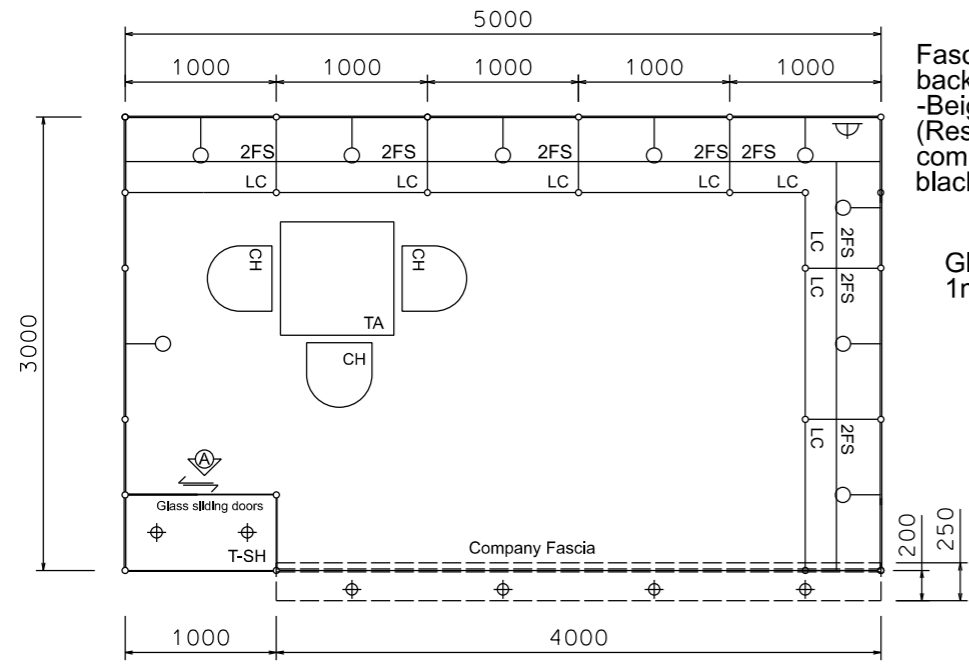


PLAN

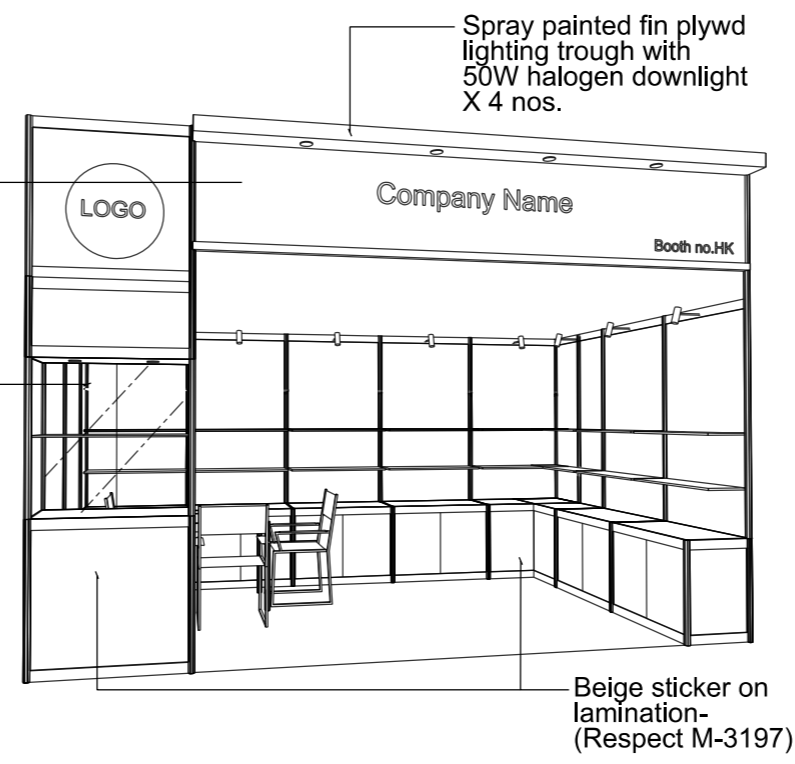


PERSPECTIVE N.T.S

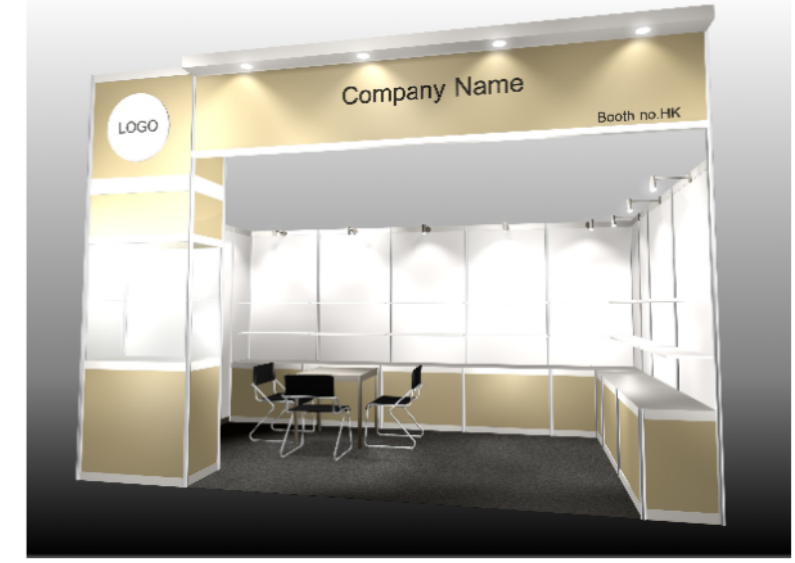

COLOUR PERSPECTIVE N.T.S

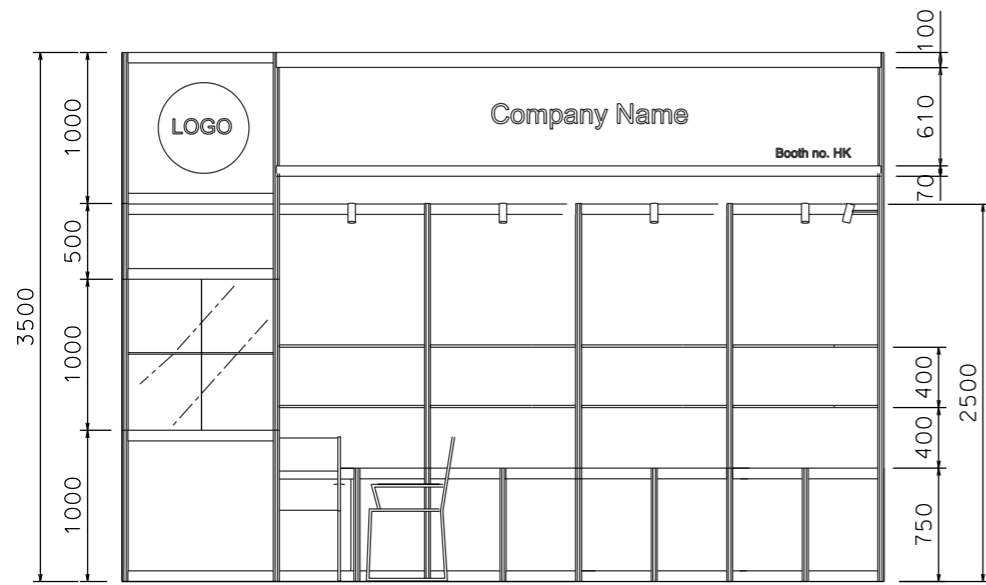

FRONT ELEVATION

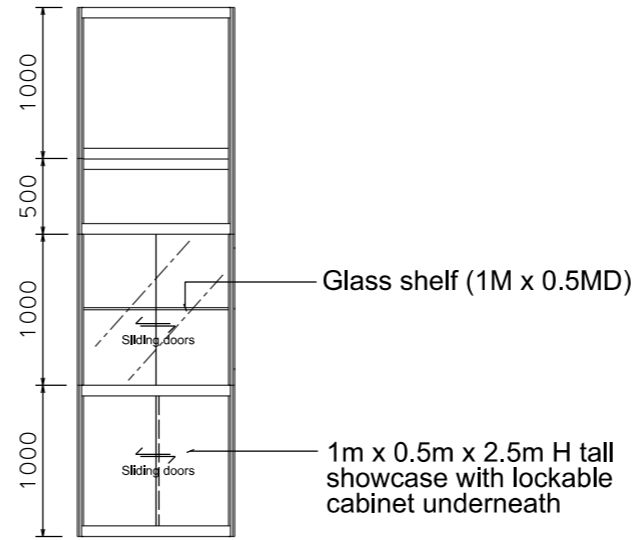

VIEW A

BOOTH SPECIFICATION	QTY
Tall showcase in beige sticker lamination, 1 layer of glass shelf, 2x 50W halogen downlights	1
Lockable cabinet in beige sticker lamination (1mL x 0.5mD x 0.75mH)	7.5
Wooden shelf (flat) (1mL x 0.3mD)	16
Square meeting table (0.7m X0.7m x 0.75mH)	1
Black leather chair	3
Longarmed spotlight w/23 watt energy saving lamp (yellow)	9
50W Halogen light (for fascia)	4
500w Square pin power socket	1
Company Logo	1

FILE PATH - L:\Local For Premium Booth 2011\SD-Layouts\SD-A layout\SD-A-Layout_New.dgn



NOTES UNLESS OTHERWISE SPECIFIED ALL DIMENSIONS ARE IN MM.

.....

.....

.....

REVISION
09-02-2009
18-05-2009
15-07-2009
21-01-2010

DATE: 21-01-2010
SCALE: 1 : 50 (A3)
DRAWN BY: ..
CHECKED BY:

TITLE
Premium Booth SD-A-W15

PROJECT
PREMIUM BOOTH 5m x 3m
DATE: XXXXXXXX


SHEET
SD-A04

IMPORTANT NOTICE
AMENDMENT OF BOOTH LIGHTING SPECIFICATIONS


ALL LIGHTS SPECIFIED AS 23 WATT ENERGY SAVING LAMPS (BOTH SPOTLIGHT/LONGARMED) ON THIS DRAWING WILL BE CHANGED TO **13 WATT LED LAMPS**, WITH EFFECT ON THE 1st of JANUARY 2019.

Premium Booth 5mW x 3mD Left Corner Booth

SD-A-W15 L-Cnr
 5mW x 3mD x 3.5mH

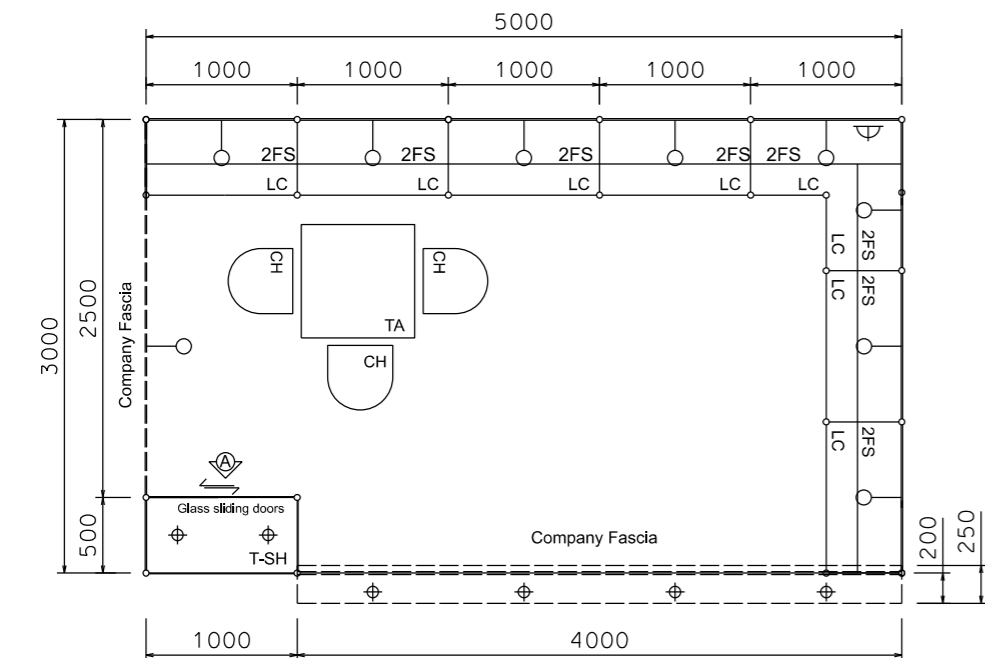


PLAN

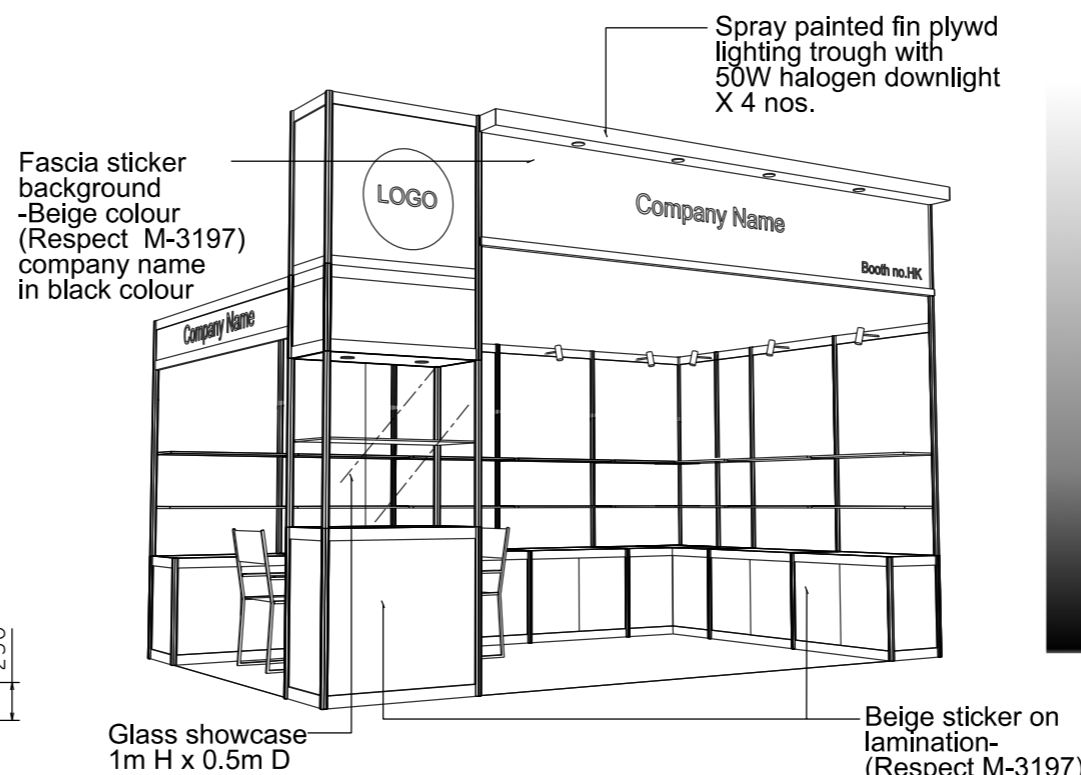


PERSPECTIVE N.T.S

COLOUR PERSPECTIVE N.T.S

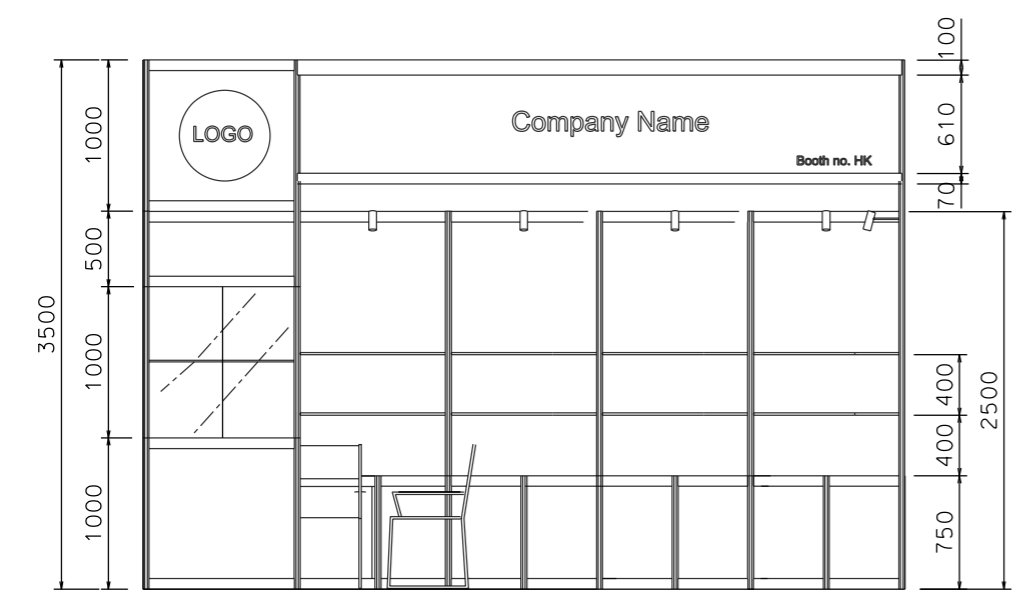

FRONT ELEVATION

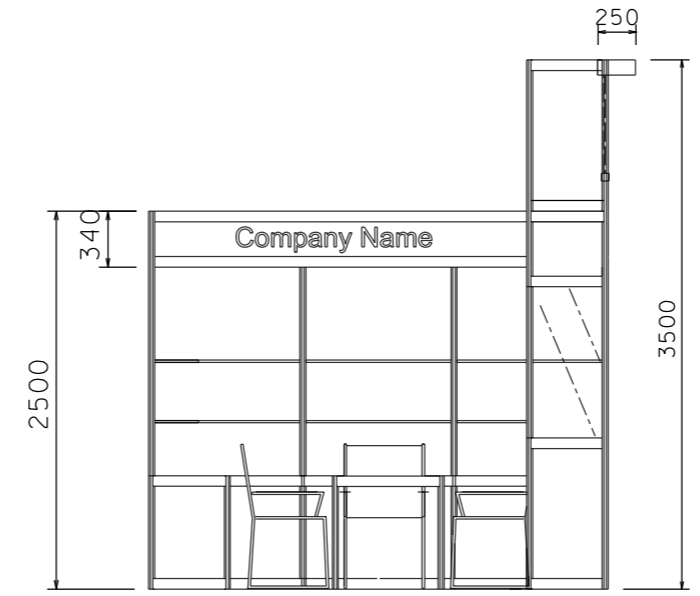

SIDE ELEVATION

BOOTH SPECIFICATION		QTY
	Tall showcase in beige sticker lamination, 1 layer of glass shelf, 2x 50W halogen downlights	1
	Lockable cabinet in beige sticker lamination (1mL x 0.5mD x 0.75mH)	7.5
	Wooden shelf (flat) (1mL x 0.3mD)	16
	Square meeting table (0.7m X0.7m x 0.75mH)	1
	Black leather chair	3
	Longarmed spotlight w/23 watt energy saving lamp (yellow)	9
	50W Halogen light (for fascia)	4
	500w Square pin power socket	1
	Company Logo	1

FILE PATH - L:\Local Fair Premium Booth 2011\SD-Layouts\SD-A layout\SD-A-Layout_New.dgn



NOTES UNLESS OTHERWISE SPECIFIED ALL DIMENSIONS ARE IN MM.

.....

.....

.....

REVISION
 09-02-2009
 18-05-2009
 15-07-2009
 21-01-2010

DATE: 21-01-2010
 SCALE: 1 : 50 (A3)
 DRAWN BY: ..
 CHECKED BY:

TITLE
 Premium Booth
 SD-A-W15
 L Corner

PROJECT
 PREMIUM BOOTH
 5m x 3m
 CORNER
 DATE: XXXXXXXX

SHEET
 SD-A04a


Premium Booth 5mW x 3mD Right Corner Booth

SD-A-W15 R-Cnr
5mW x 3mD x 3.5mH


Spray painted fin plywd
lighting trough with
50W halogen downlight
X 4 nos.

IMPORTANT NOTICE
AMENDMENT OF BOOTH LIGHTING SPECIFICATIONS

ALL LIGHTS SPECIFIED AS 23 WATT ENERGY SAVING LAMPS (BOTH SPOTLIGHT/LONGARMED) ON THIS DRAWING WILL BE CHANGED TO **13 WATT LED LAMPS**, WITH EFFECT ON THE 1st of JANUARY 2019.

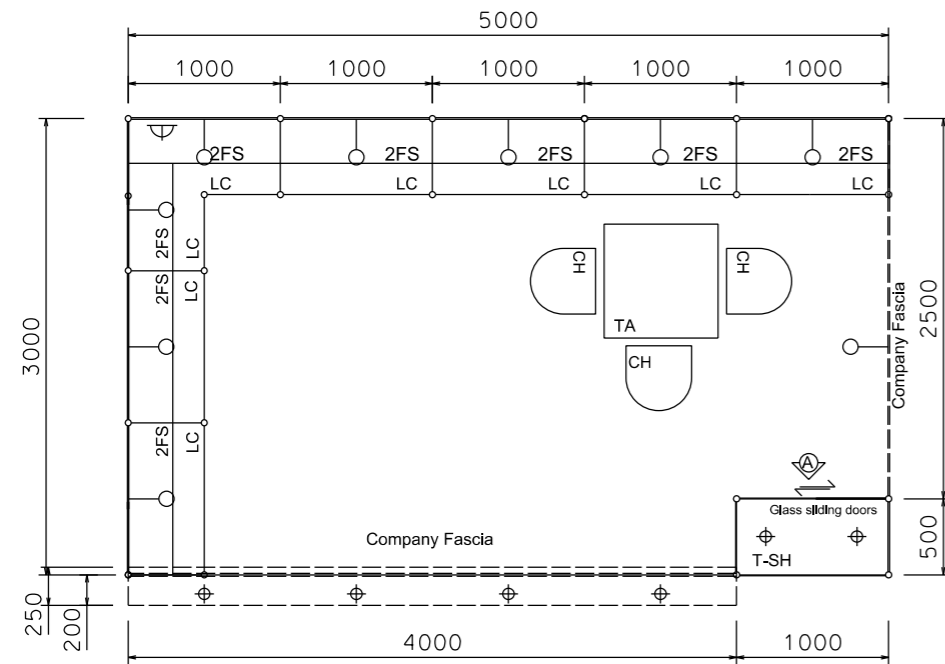


PLAN

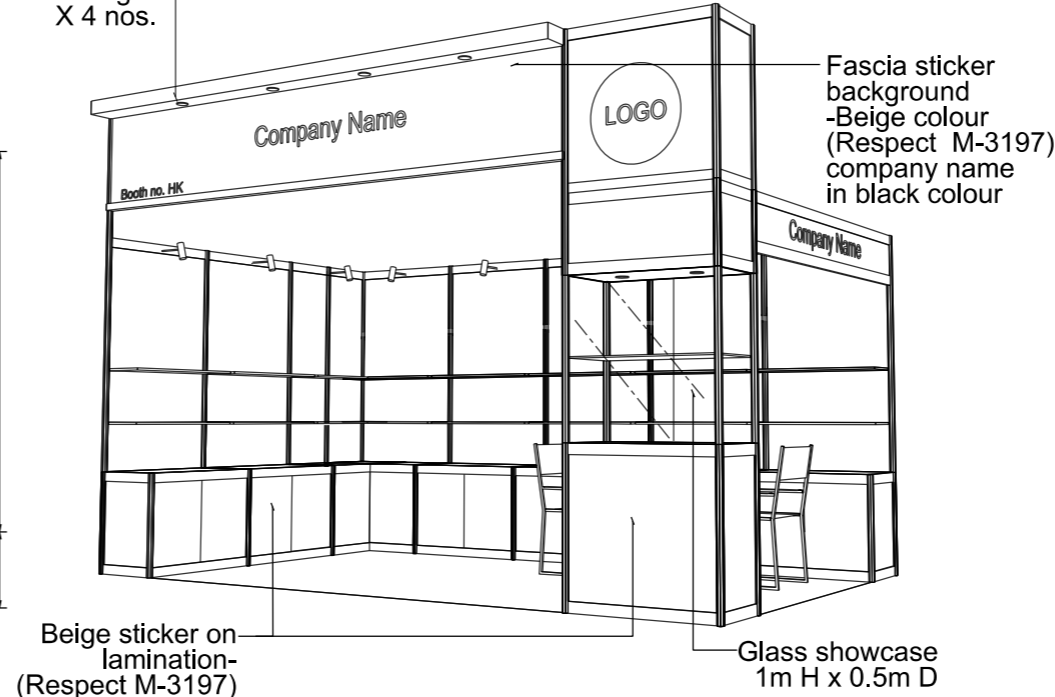


PERSPECTIVE N.T.S



COLOUR PERSPECTIVE N.T.S

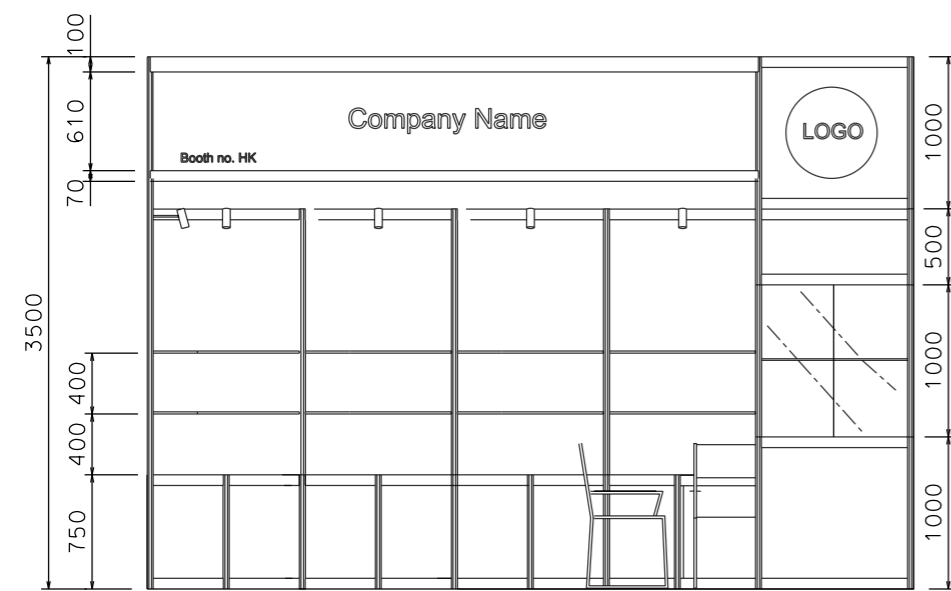

FRONT ELEVATION

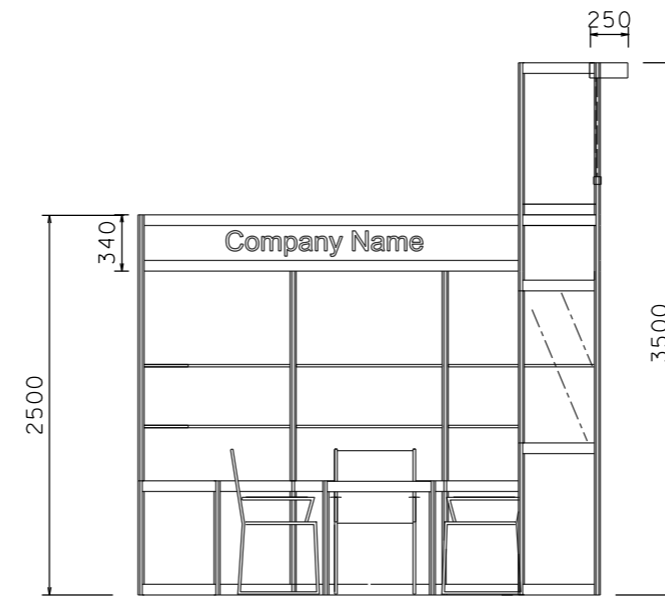

SIDE ELEVATION

BOOTH SPECIFICATION		QTY
	Tall showcase in beige sticker lamination, 1 layer of glass shelf, 2x 50W halogen downlights	1
	Lockable cabinet in beige sticker lamination (1mL x 0.5mD x 0.75mH)	7.5
	Wooden shelf (flat) (1mL x 0.3mD)	16
	Square meeting table (0.7m X0.7m x 0.75mH)	1
	Black leather chair	3
	Longarmed spotlight w/23 watt energy saving lamp (yellow)	9
	50W Halogen light (for fascia)	4
	500w Square pin power socket	1
	Company Logo	1

FILE PATH - L:\Local Fair Premium Booth 2011\SD-Layouts\SD-A layout\SD-A-Layout-New.dgn



NOTES UNLESS OTHERWISE SPECIFIED ALL DIMENSIONS ARE IN MM.

.....
.....
.....

REVISION
18-05-2009
15-07-2009
21-01-2010

DATE: 21-01-2010
SCALE: 1 : 50 (A3)
DRAWN BY: ..
CHECKED BY:

TITLE
Premium Booth
SD-A-W15
R Corner

PROJECT
PREMIUM BOOTH
5m x 3m
CORNER
DATE: XXXXXXXX

SHEET
SD-A04b