



Premium Booth 5mW x 3mD One side open

SD-B-W15
5mW x 3mD x 3.5mH

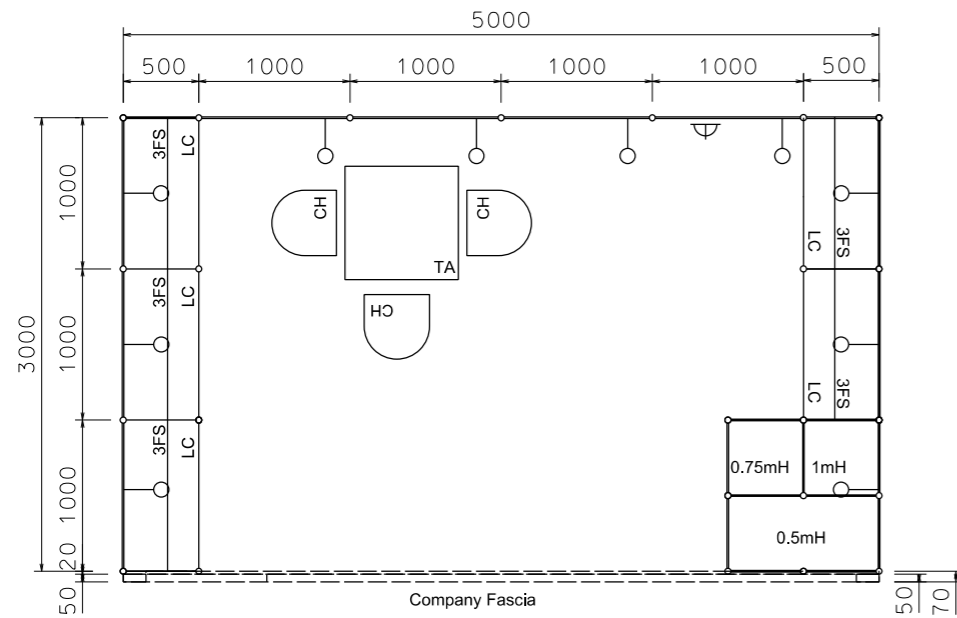


PLAN

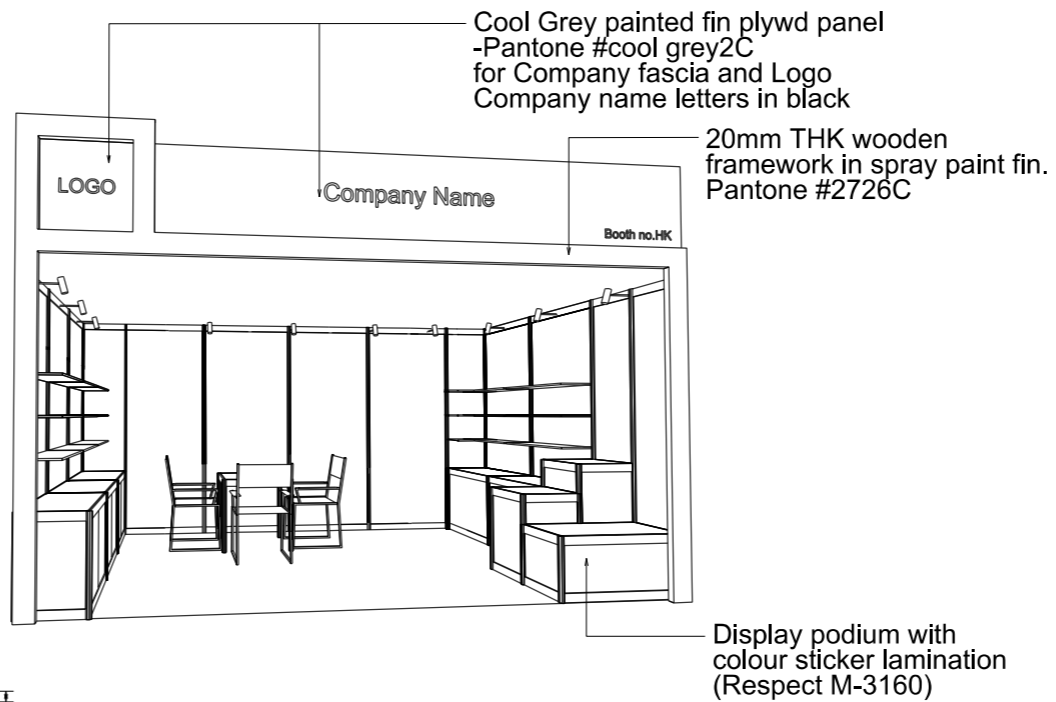

PERSPECTIVE N.T.S



COLOUR PERSPECTIVE N.T.S

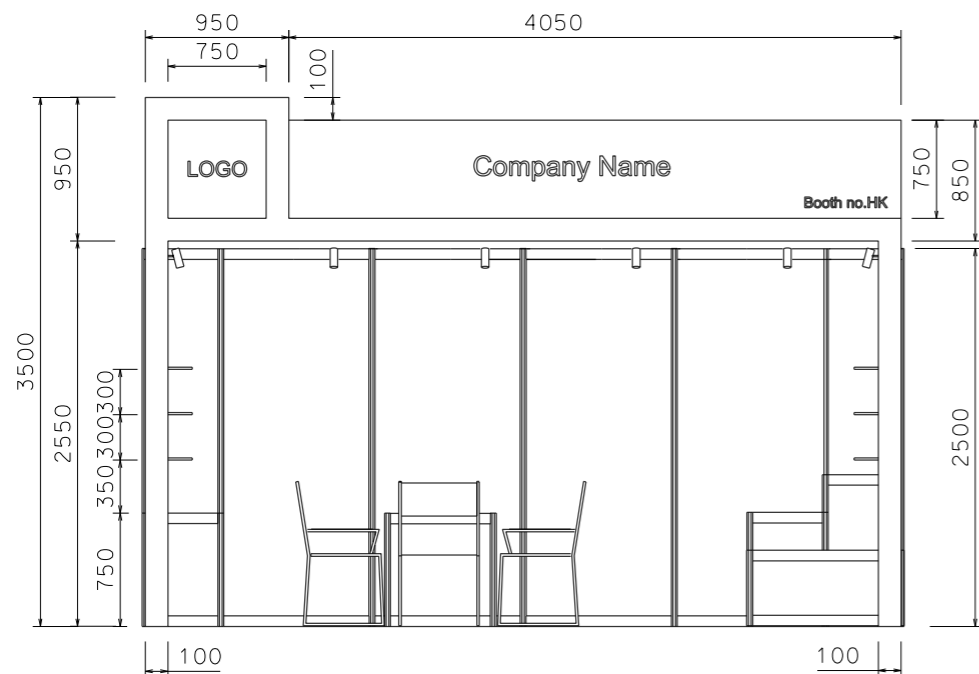

FRONT ELEVATION

IMPORTANT NOTICE AMENDMENT OF BOOTH LIGHTING SPECIFICATIONS

ALL LIGHTS SPECIFIED AS 23 WATT ENERGY SAVING LAMPS (BOTH SPOTLIGHT/LONGARMED) ON THIS DRAWING WILL BE CHANGED TO **13 WATT LED LAMPS**, WITH EFFECT ON THE 1ST OF JANUARY 2019.

BOOTH SPECIFICATION		QTY
	Lockable cabinet in purple-blue sticker lamination (1mL x 0.5mD x 0.75mH)	5
	Wooden shelf (flat) (1mL x 0.3mD)	15
	0.5mX 0.5mX 1mH display podium in blue sticker lamination	1
	0.5mX 0.5mX 0.75mH display podium in blue sticker lamination	1
	1mX 0.5mX 0.5mH display podium in blue sticker lamination	1
	Square meeting table (0.7m X0.7m x 0.75mH)	1
	Black leather chair	3
	Longarmed spotlight w/23 watt energy saving lamp (yellow)	10
	500w Square pin power socket	1
	Company logo	1

FILE PATH - L:\Local Fair Premium Booth 2011\SD-Layouts\SD-B layout\SD-B-2dLayout.dgn



NOTES UNLESS OTHERWISE SPECIFIED ALL DIMENSIONS ARE IN MM.

.....
.....
.....

.....
.....
.....

REVISION
09-02-2009
14-07-2009
20-01-2010
22-01-2010

DATE: 20-01-2010
SCALE: 1 : 50 (A3)
DRAWN BY: ..
CHECKED BY:


TITLE
Premium Booth SD-B-W15

PROJECT
PREMIUM BOOTH
5m x 3m
DATE: XXXXXXXX

SHEET
SD-B04


Premium Booth 5mW x 3mD Left side Corner booth

SD-B-W15-L_Cnr
5mW x 3mD x 3.5mH

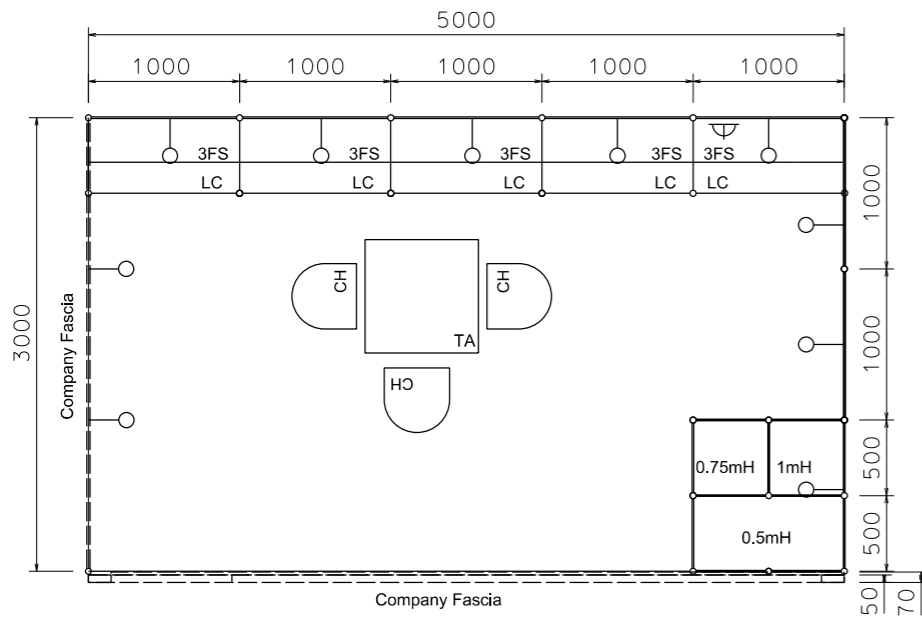

PLAN

Fascia sticker background in purple-blue (Respect M-3160) company name letter in white colour sticker

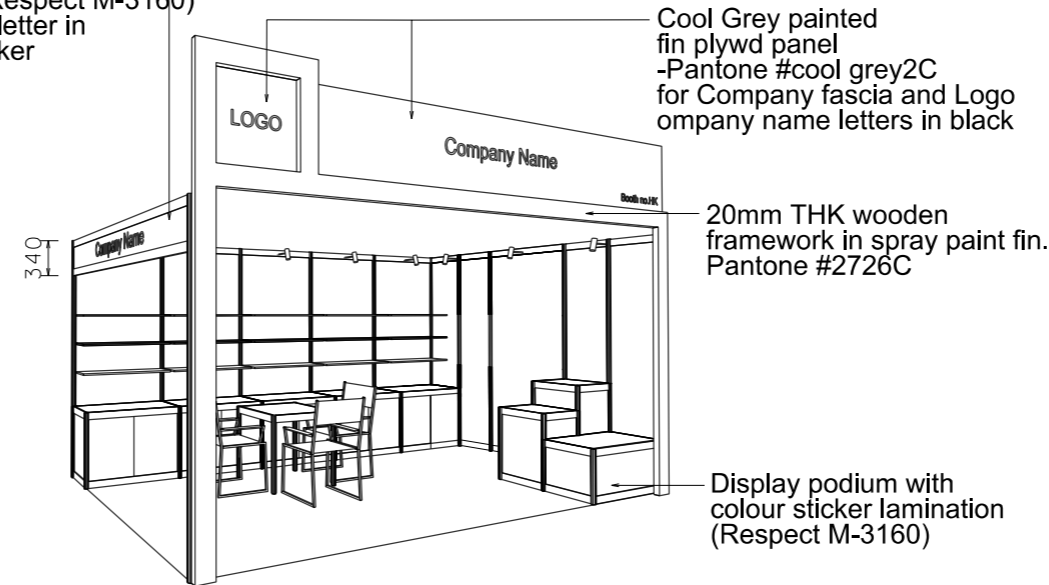


PERSPECTIVE N.T.S


Cool Grey painted fin plywd panel -Pantone #cool grey2C for Company fascia and Logo company name letters in black

20mm THK wooden framework in spray paint fin. Pantone #2726C

Display podium with colour sticker lamination (Respect M-3160)

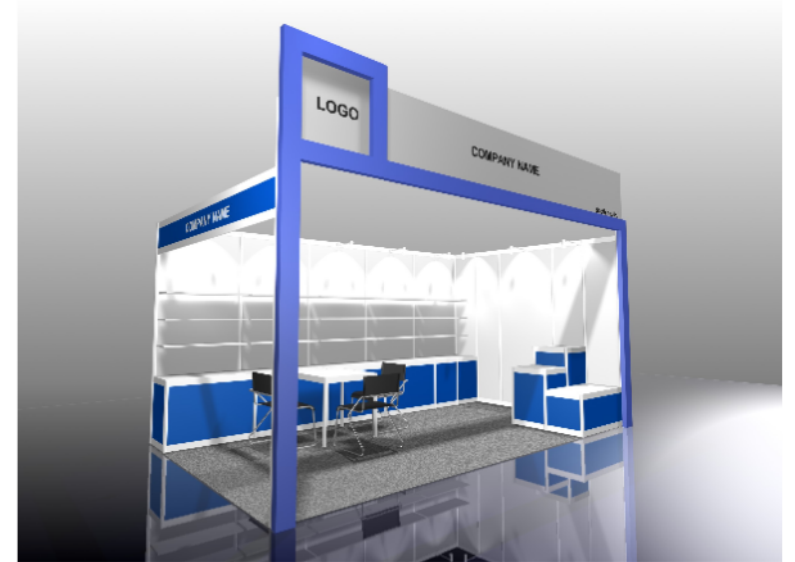

COLOUR PERSPECTIVE N.T.S

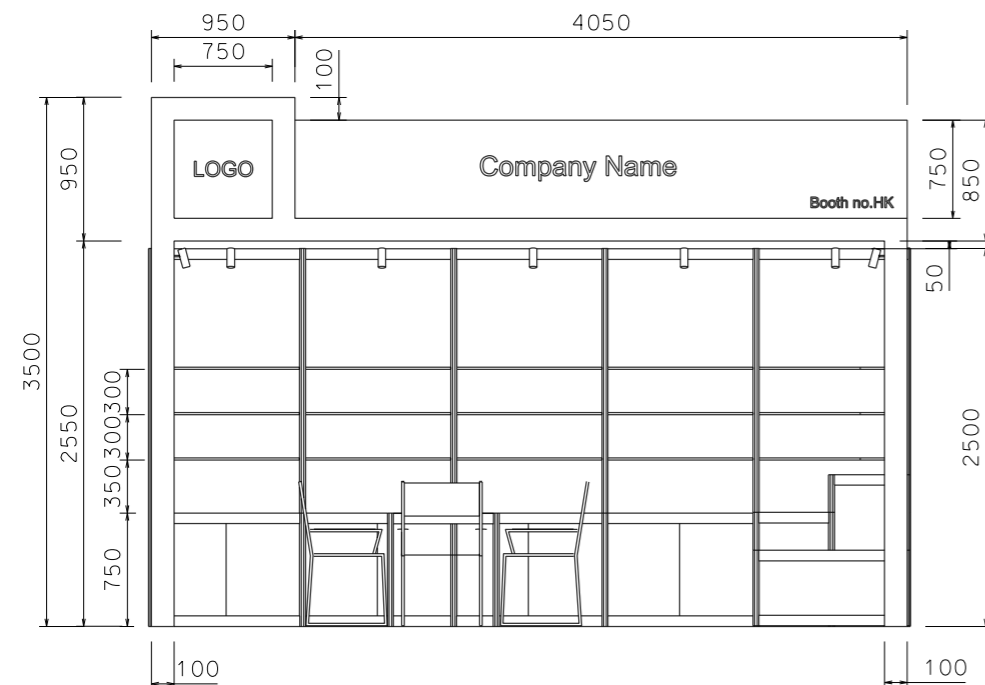

FRONT ELEVATION

IMPORTANT NOTICE
AMENDMENT OF BOOTH LIGHTING SPECIFICATIONS

ALL LIGHTS SPECIFIED AS 23 WATT ENERGY SAVING LAMPS (BOTH SPOTLIGHT/LONGARMED) ON THIS DRAWING WILL BE CHANGED TO **13 WATT LED LAMPS**, WITH EFFECT ON THE 1ST OF JANUARY 2019.


BOOTH SPECIFICATION	QTY
Lockable cabinet in purple-blue sticker lamination (1mL x 0.5mD x 0.75mH)	5
Wooden shelf (flat) (1mL x 0.3mD)	15
0.5mX 0.5mX 1mH display podium in blue sticker lamination	1
0.5mX 0.5mX 0.75mH display podium in blue sticker lamination	1
1mX 0.5mX 0.5mH display podium in blue sticker lamination	1
Square meeting table (0.7m X0.7m x 0.75mH)	1
Black leather chair	3
Longarmed spotlight w/23 watt energy saving lamp (yellow)	10
500w Square pin power socket	1
Company logo	1

FILE PATH - L:\Local Fair Premium Booth 2011\SD\Layouts\SD-B-2d\Layout.dgn


	NOTES UNLESS OTHERWISE SPECIFIED ALL DIMENSIONS ARE IN MM.	REVISION 09-02-2009 14-07-2009 22-07-2009 20-01-2010	DATE: 20-01-2010 SCALE: 1 : 50 (A3) DRAWN BY: .. CHECKED BY:	TITLE Premium Booth SD-B-15W L- Corner	PROJECT PREMIUM BOOTH 5m x 3m Corner DATE: XXXXXXXX	SHEET SD-B04a

Premium Booth 5mW x 3mD Right side Corner booth

SD-B-W15-R Cnr
5mW x 3mD x 3.5mH

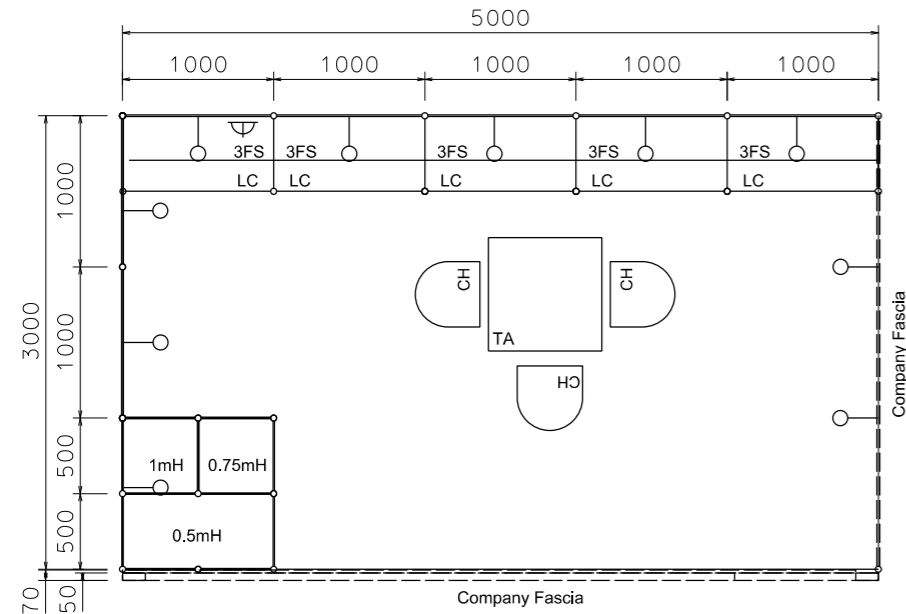


PLAN

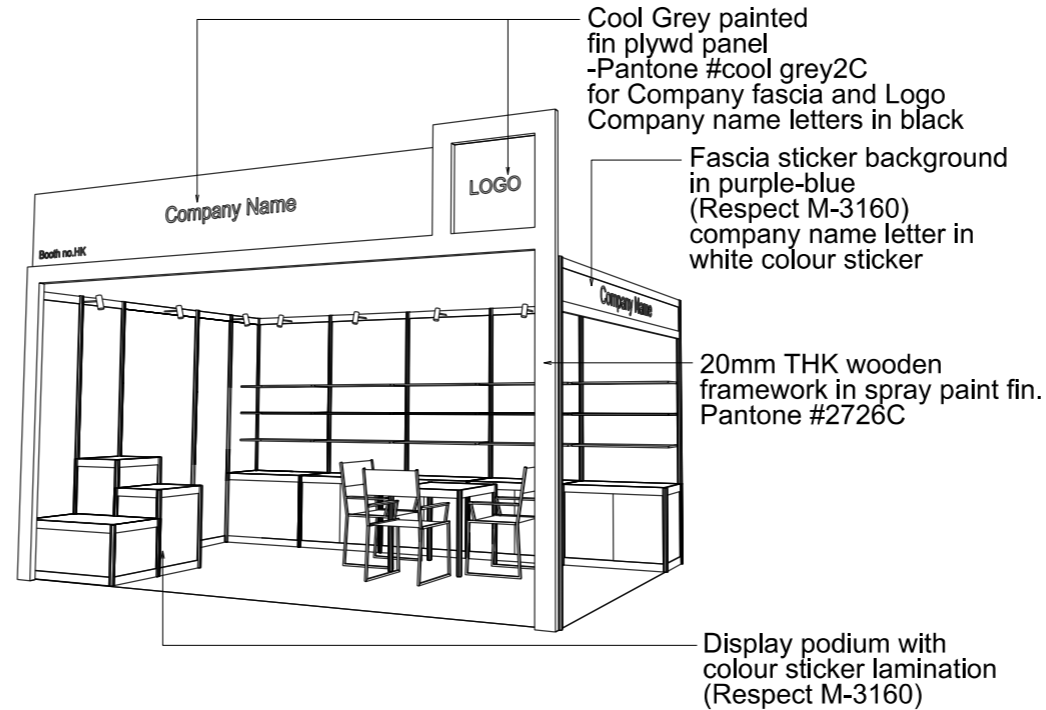

PERSPECTIVE N.T.S



COLOUR PERSPECTIVE N.T.S

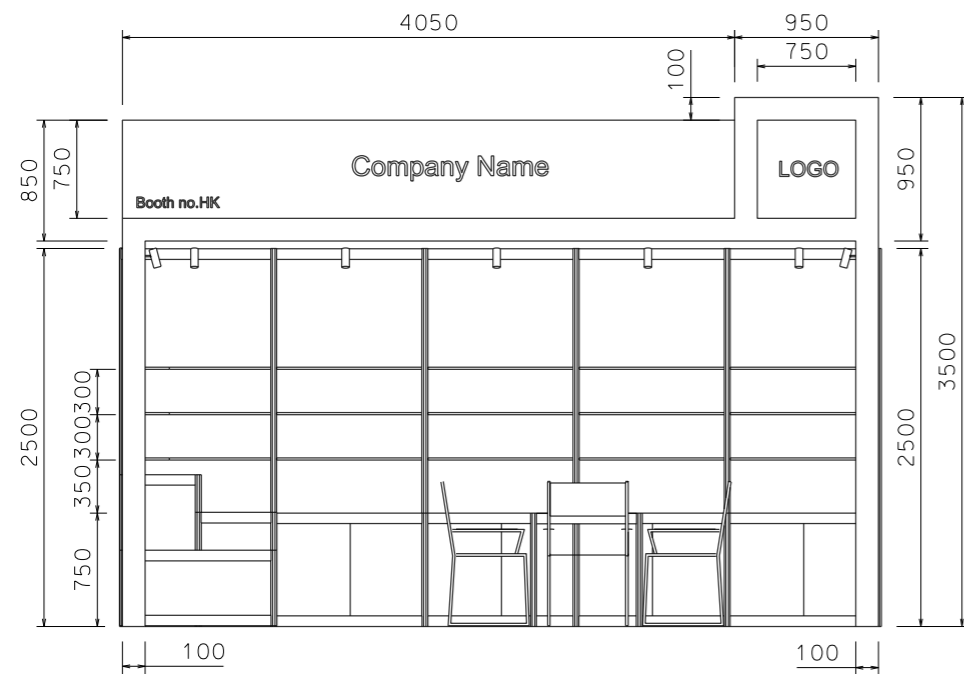

FRONT ELEVATION

IMPORTANT NOTICE

AMENDMENT OF BOOTH LIGHTING SPECIFICATIONS

ALL LIGHTS SPECIFIED AS 23 WATT ENERGY SAVING LAMPS (BOTH SPOTLIGHT/LONGARMED) ON THIS DRAWING WILL BE CHANGED TO **13 WATT LED LAMPS**, WITH EFFECT ON THE 1ST OF JANUARY 2019.

BOOTH SPECIFICATION	QTY
Lockable cabinet in purple-blue sticker lamination (1mL x 0.5mD x 0.75mH)	5
Wooden shelf (flat) (1mL x 0.3mD)	15
0.5mX 0.5mX 1mH display podium in blue sticker lamination	1
0.5mX 0.5mX 0.75mH display podium in blue sticker lamination	1
1mX 0.5mX 0.5mH display podium in blue sticker lamination	1
Square meeting table (0.7m X0.7m x 0.75mH)	1
Black leather chair	3
Longarmed spotlight w/23 watt energy saving lamp (yellow)	10
500w Square pin power socket	1
Company logo	1

FILE PATH - L:\Local Fair Premium Booth 2011\SD\Layouts\SD-B layout\SD-B-2d\Layout.dgn



NOTES

UNLESS OTHERWISE SPECIFIED ALL DIMENSIONS ARE IN MM.

REVISION
09-02-2009
14-07-2009
22-07-2009
20-01-2010

DATE: 20-01-2010

SCALE: 1 : 50 (A3)

DRAWN BY: ..

CHECKED BY:

TITLE

Premium Booth
SD-B-W15
R- Corner

PROJECT

PREMIUM BOOTH
5m x 3m
Corner

DATE: XXXXXXXX

SHEET

SD-B04b