



# Premium Booth 6mW x 3mD ONE SIDE OPEN

SD-D-18  
6mW x 3mD x 3.5mH

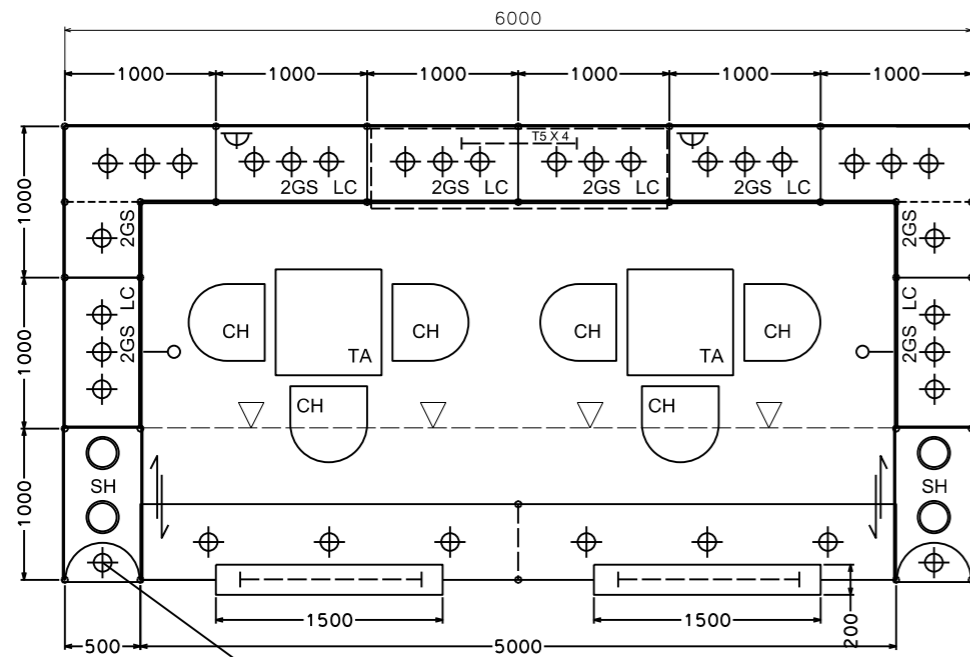


PLAN

1 x 50w halogen uplight for upper part,  
1 x 50w halogen downlight for lower part,

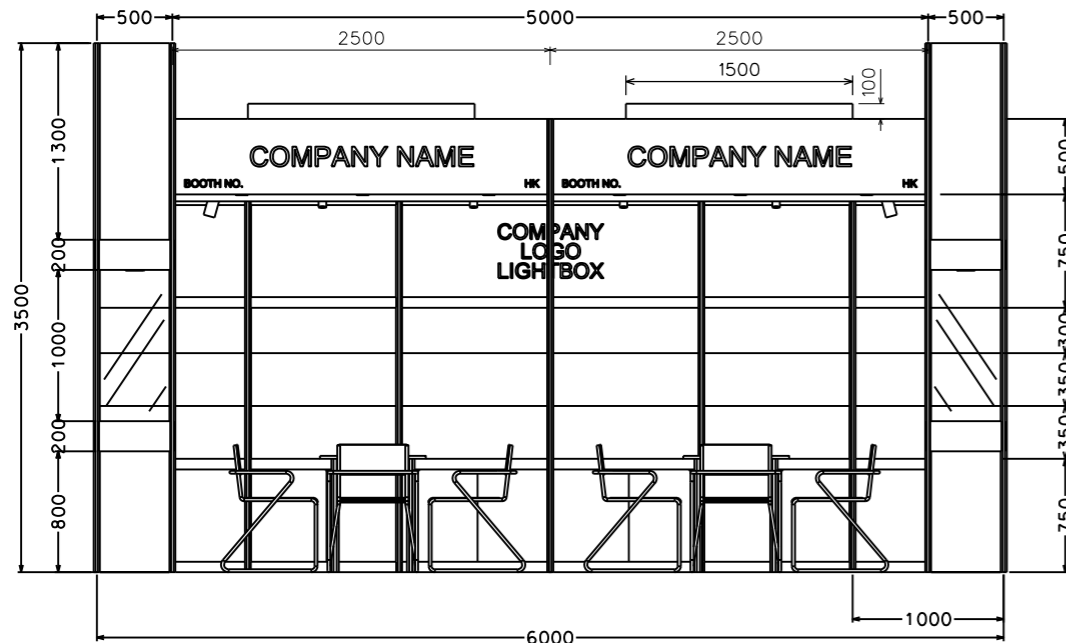

FRONT ELEVATION

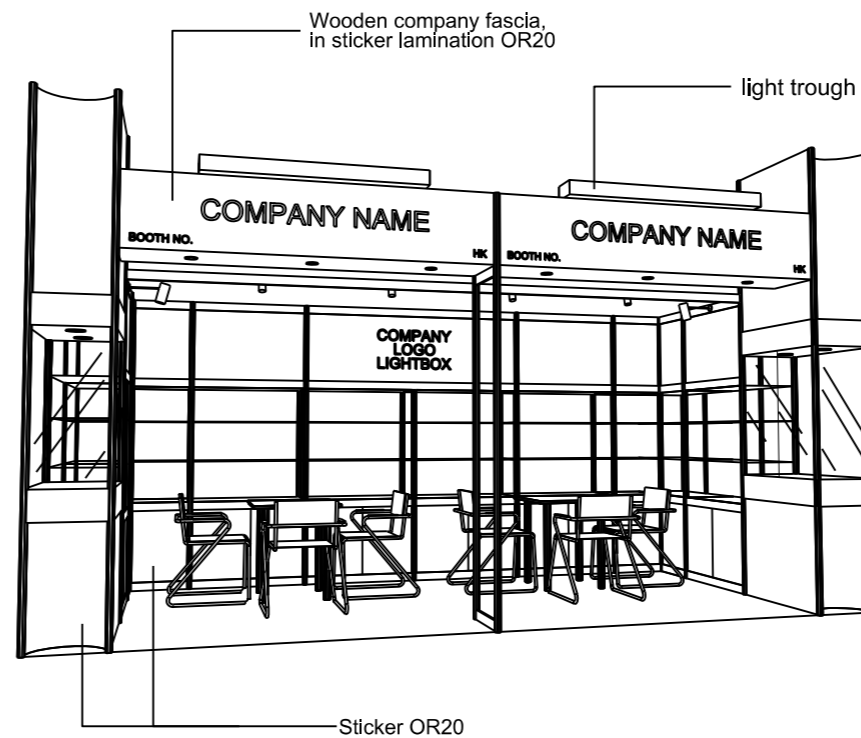

PERSPECTIVE N.T.S.



COLOUR PERSPECTIVE N.T.S.

BOOTH SPECIFICATION		QTY
	Tall showcase in light orange sticker lamination w/glass sliding door, 2 x 100W recess downlight, 2 x 50W uplight & downlight (1mW x 0.5mD x 3.5mH)	2
	Company logo lightbox w/ 4 x T5 tube (2mL)	1
	Tall showcase in light orange sticker lamination (without glass door), w/ 2 layers glass shelf, 3 x 50W halogen downlight, cabinet underneath (1mW x 0.5mD x 2.5mH)	9
	Square meeting table (0.7m X0.7m x 0.75mH)	2
	Black leather chair	6
	Longarmed spotlight w/23 watt energy saving lamp (yellow)	2
	Spotlight w/23 watt energy saving lamp (yellow)	4
	T5 tube inside light trough (for fascia)	2
	500w Square pin power socket	2
	50W Halogen light (for fascia)	6

**IMPORTANT NOTICE**  
**AMENDMENT OF BOOTH LIGHTING SPECIFICATIONS**

ALL LIGHTS SPECIFIED AS 23 WATT ENERGY SAVING LAMPS (BOTH SPOTLIGHT/LONGARMED) ON THIS DRAWING WILL BE CHANGED TO **13 WATT LED LAMPS**, WITH EFFECT ON THE 1<sup>st</sup> of JANUARY 2019.

FILE PATH - L:\Local Fair Premium Booth 2011\SD-Layouts\SD-D layout\SD-D-2d\layout-update.dgn



NOTES UNLESS OTHERWISE SPECIFIED ALL DIMENSIONS ARE IN MM.

REVISION

DATE:	16/03/2011
SCALE:	1 : 50 (A3)
DRAWN BY:	CHERRY
CHECKED BY:	

**TITLE**  
Premium Booth  
SD-D-18  
6X3

**PROJECT**  
PREMIUM BOOTH


DATE:

SHEET

SD-D04


# Premium Booth 6mW x 3mD LEFT CORNER BOOTH

SD-D-18-L-CNR  
6mW x 3mD x 3.5mH

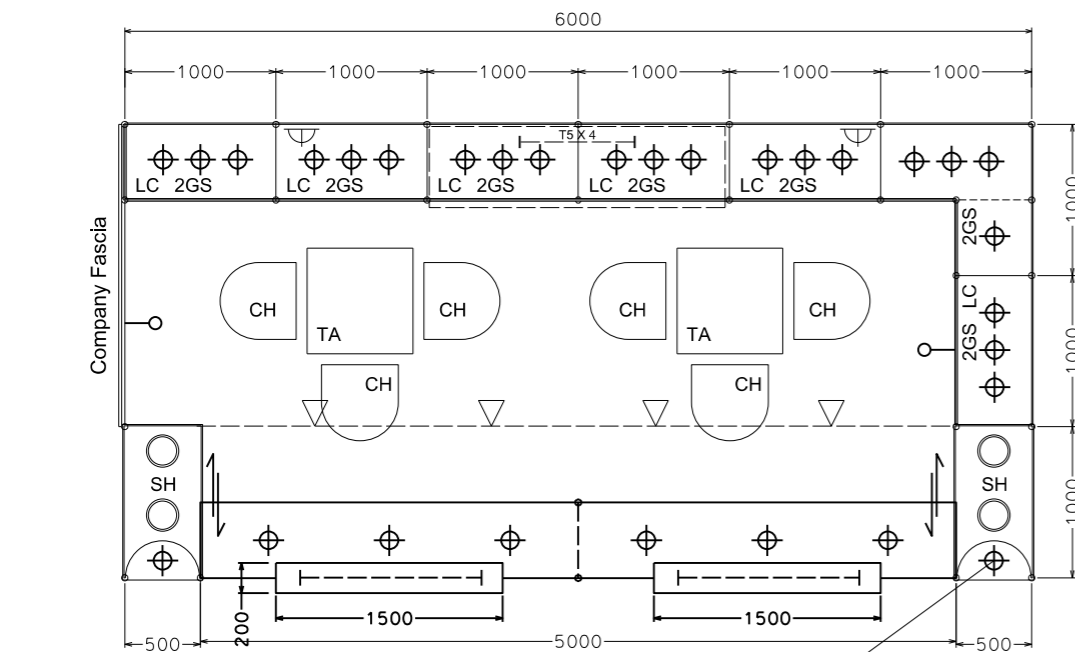


PLAN

1 x 50w halogen uplight for upper part,  
1 x 50w halogen downlight for lower part,

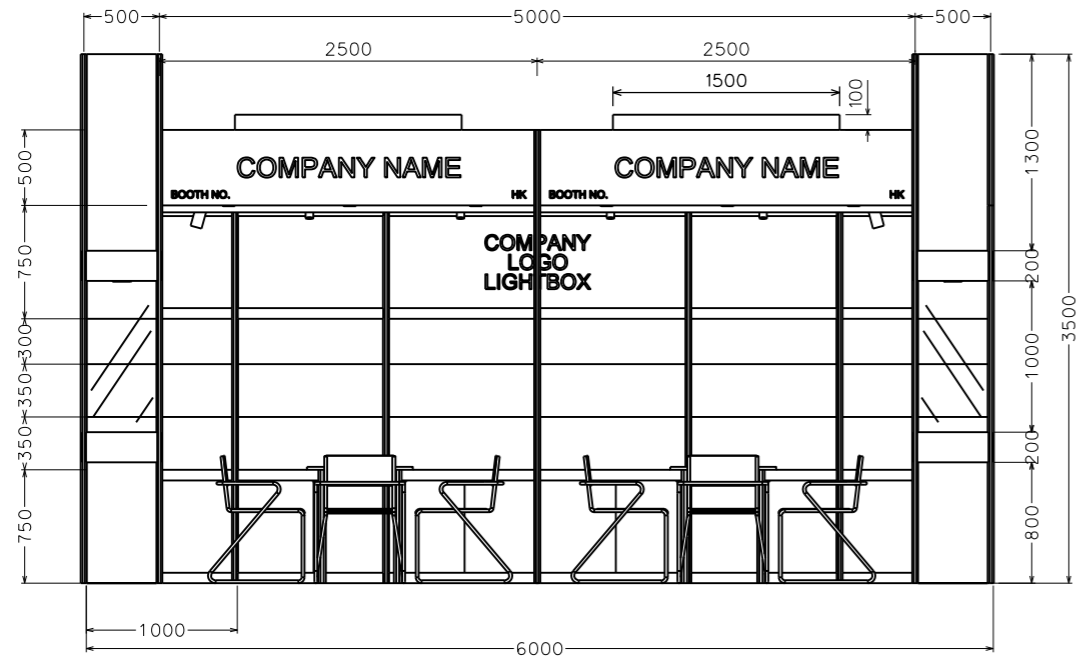

FRONT ELEVATION

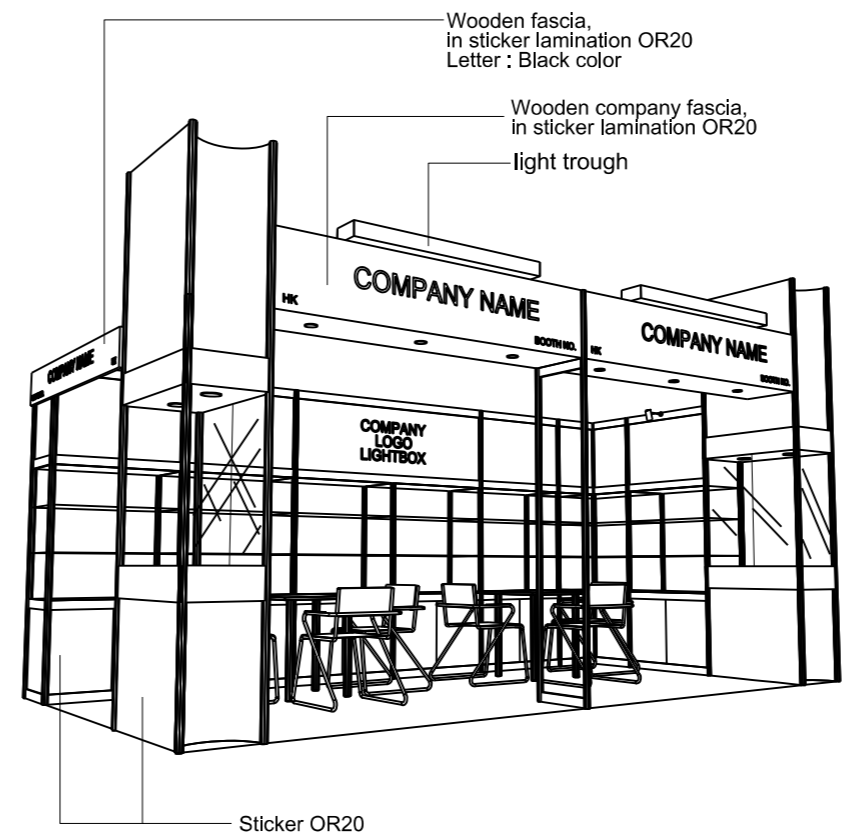

PERSPECTIVE N.T.S.



COLOUR PERSPECTIVE N.T.S.

BOOTH SPECIFICATION		QTY
	Tall showcase in light orange sticker lamination w/glass sliding door, 2 x 100W recess downlight, 2 x 50W uplight & downlight (1mW x 0.5mD x 3.5mH)	2
	Company logo lightbox w/ 4 x T5 tube (2mL)	1
	Tall showcase in light orange sticker lamination (without glass door), w/ 2 layers glass shelf, 3 x 50W halogen downlight, cabinet underneath (1mW x 0.5mD x 2.5mH)	7.5
	Square meeting table (0.7m X0.7m x 0.75mH)	2
	Black leather chair	6
	Longarmed spotlight w/23 watt energy saving lamp (yellow)	2
	Spotlight w/23 watt energy saving lamp (yellow)	4
	T5 tube inside light trough (for fascia)	2
	500w Square pin power socket	2
	50W Halogen light (for fascia)	6

**IMPORTANT NOTICE**  
**AMENDMENT OF BOOTH LIGHTING SPECIFICATIONS**

ALL LIGHTS SPECIFIED AS 23 WATT ENERGY SAVING LAMPS (BOTH SPOTLIGHT/LONGARMED) ON THIS DRAWING WILL BE CHANGED TO **13 WATT LED LAMPS**, WITH EFFECT ON THE 1<sup>ST</sup> OF JANUARY 2019.

FILE PATH - L:\Local Fair Premium Booth 2011\SD-Layouts\SD-D-2dL\update.dgn




<b>NOTES</b> UNLESS OTHERWISE SPECIFIED ALL DIMENSIONS ARE IN MM.	REVISION
.....	.....
.....	.....
.....	.....

DATE:	16/03/2011	TITLE Premium Booth SD-D-18-L Cnr	PROJECT PREMIUM BOOTH	SHEET SD-D04a
SCALE:	1 : 50 (A3)			
DRAWN BY:	CHERRY			
CHECKED BY:				
DATE:				


# Premium Booth 6mW x 3mD RIGHT CORNER BOOTH

SD-D-18-R-CNR  
6mW x 3mD x 3.5mH

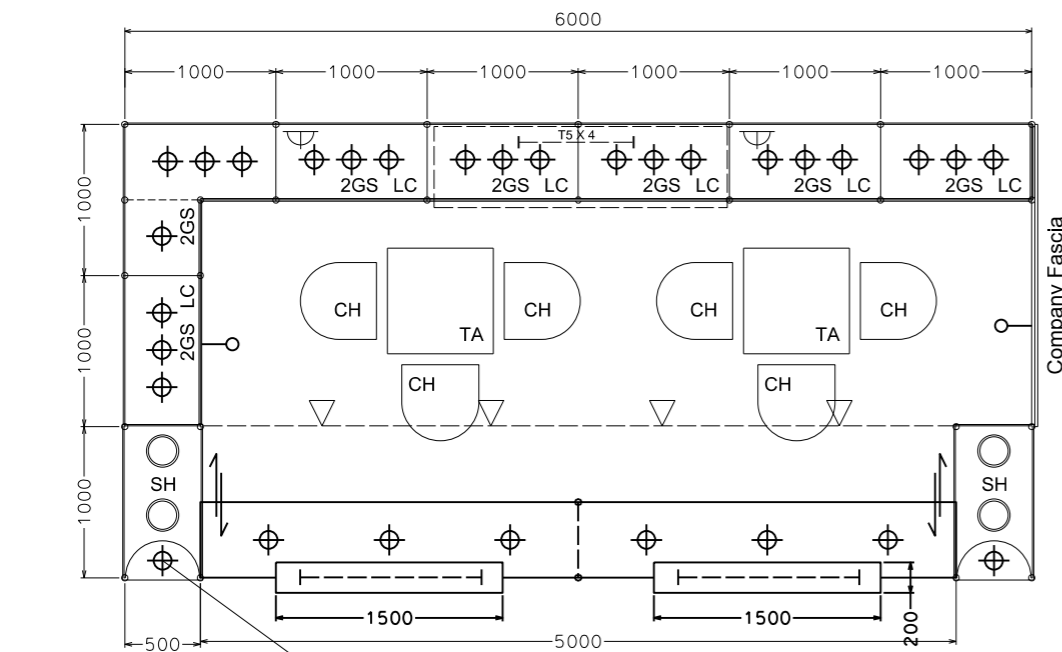

PLAN


1 x 50w halogen uplight for upper part,  
1 x 50w halogen downlight for lower part,

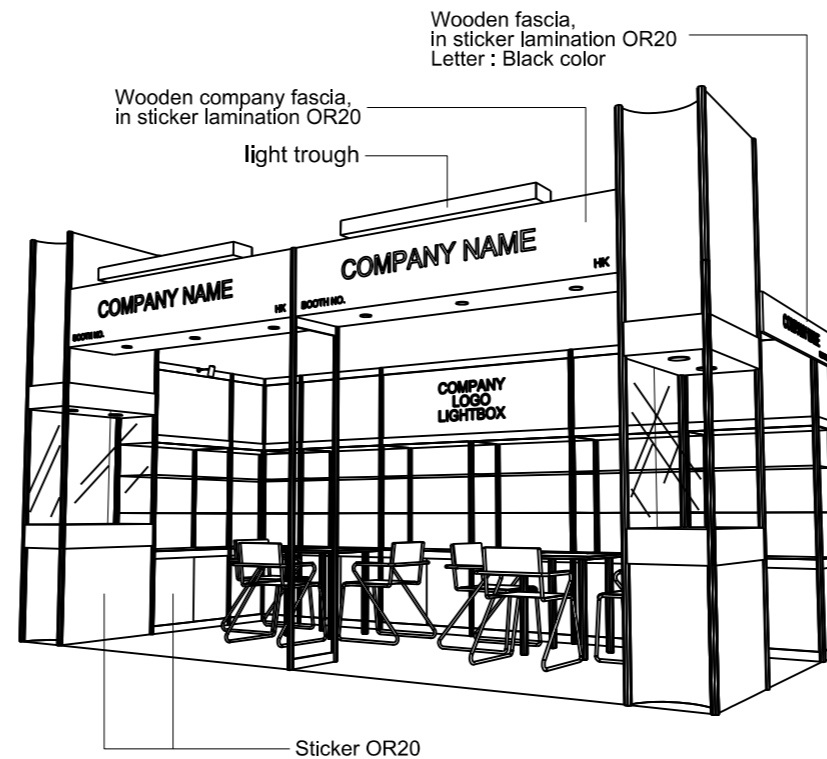

PERSPECTIVE N.T.S.



COLOUR PERSPECTIVE N.T.S.

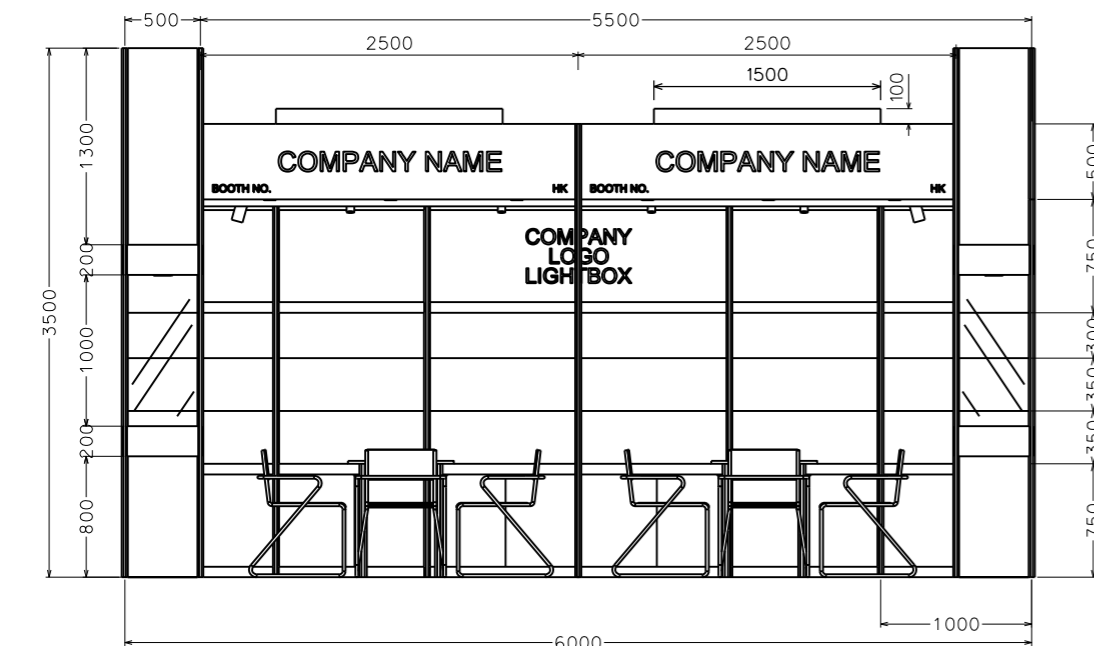

FRONT ELEVATION

**IMPORTANT NOTICE**  
**AMENDMENT OF BOOTH LIGHTING SPECIFICATIONS**

ALL LIGHTS SPECIFIED AS 23 WATT ENERGY SAVING LAMPS (BOTH SPOTLIGHT/LONGARMED) ON THIS DRAWING WILL BE CHANGED TO **13 WATT LED LAMPS**, WITH EFFECT ON THE 1<sup>ST</sup> OF JANUARY 2019.

BOOTH SPECIFICATION	QTY
Tall showcase in light orange sticker lamination w/glass sliding door, 2 x 100W recess downlight, 2 x 50W uplight & downlight (1mW x 0.5mD x 3.5mH)	2
Company logo lightbox w/ 4 x T5 tube (2mL)	1
Tall showcase in light orange sticker lamination (without glass door), w/ 2 layers glass shelf, 3 x 50W halogen downlight, cabinet underneath (1mW x 0.5mD x 2.5mH)	7.5
Square meeting table (0.7m X0.7m x 0.75mH)	2
Black leather chair	6
Longarmed spotlight w/23 watt energy saving lamp (yellow)	2
Spotlight w/23 watt energy saving lamp (yellow)	4
T5 tube inside light trough (for fascia)	2
500w Square pin power socket	2
50W Halogen light (for fascia)	6

FILE PATH - L:\Local Fair Premium Booth 2011\SD-Layouts\SD-D-2dLay-out-update.dgn



NOTES UNLESS OTHERWISE SPECIFIED ALL DIMENSIONS ARE IN MM.

REVISION

DATE: 16/03/2011  
SCALE: 1 : 50 (A3)  
DRAWN BY: CHERRY  
CHECKED BY:

TITLE  
Premium Booth  
SD-D-18-R  
Cnr

PROJECT  
PREMIUM BOOTH


DATE:

SHEET

SD-D04b


# Premium Booth 6mW x 3mD 3SIDES OPEN BOOTH

SD-D-18-3SIDES  
6mW x 3mD x 3.5mH

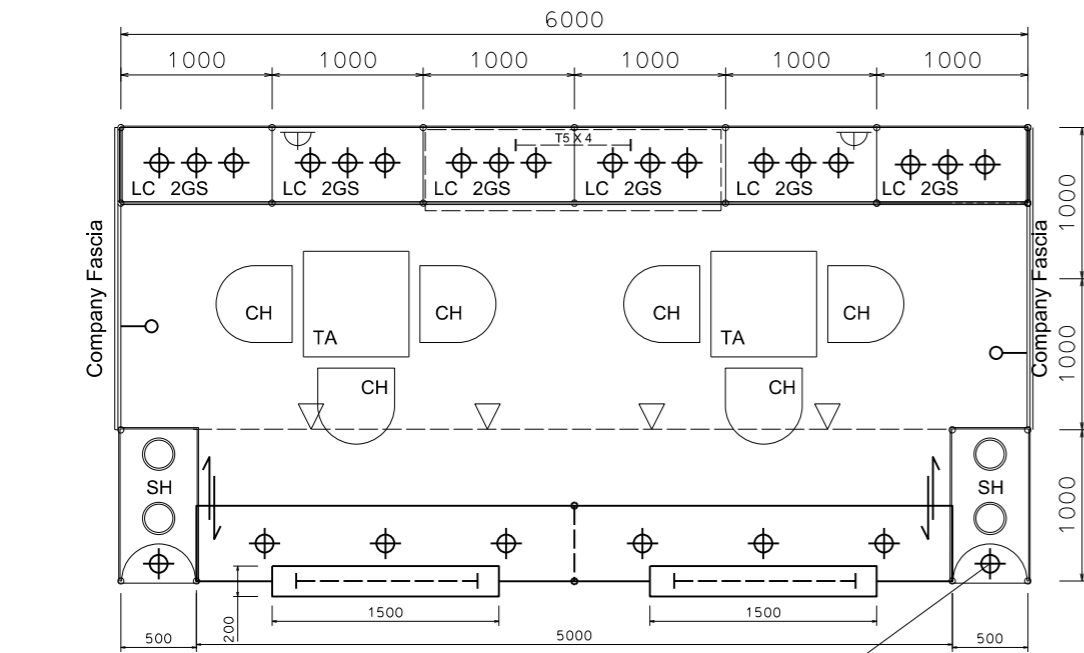


PLAN

1 x 50w halogen uplight for upper part,  
1 x 50w halogen downlight for lower part,

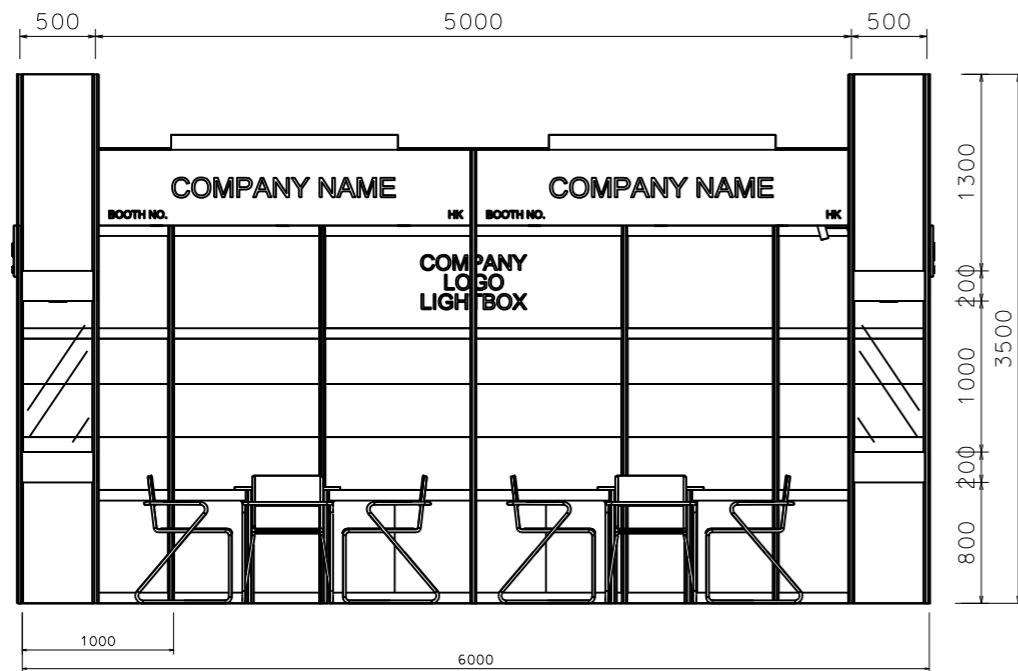

FRONT ELEVATION

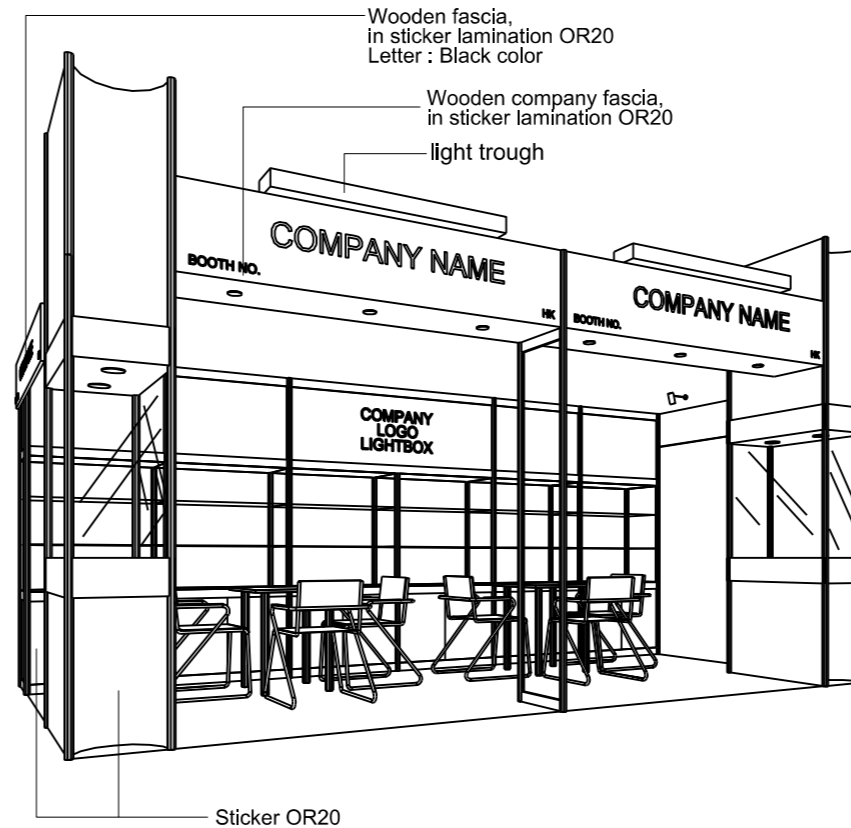

PERSPECTIVE N.T.S.



COLOUR PERSPECTIVE N.T.S.

BOOTH SPECIFICATION		QTY
	Tall showcase in light orange sticker lamination w/glass sliding door, 2 x 100W recess downlight, 2 x 50W uplight & downlight (1mW x 0.5mD x 3.5mH)	2
	Company logo lightbox w/ 4 x T5 tube (2mL)	1
	Tall showcase in light orange sticker lamination (without glass door), w/ 2 layers glass shelf, 3 x 50W halogen downlight, cabinet underneath (1mW x 0.5mD x 2.5mH)	6
	Square meeting table (0.7m X0.7m x 0.75mH)	2
	Black leather chair	6
	Longarmed spotlight w/23 watt energy saving lamp (yellow)	2
	Spotlight w/23 watt energy saving lamp (yellow)	4
	T5 tube inside light trough (for fascia)	2
	500w Square pin power socket	2
	50W Halogen light (for fascia)	6

**IMPORTANT NOTICE**  
**AMENDMENT OF BOOTH LIGHTING SPECIFICATIONS**

ALL LIGHTS SPECIFIED AS 23 WATT ENERGY SAVING LAMPS (BOTH SPOTLIGHT/LONGARMED) ON THIS DRAWING WILL BE CHANGED TO **13 WATT LED LAMPS**, WITH EFFECT ON THE 1<sup>ST</sup> OF JANUARY 2019.

FILE PATH - L:\Local Fair Premium Booth 2011\SD-Layouts\SD-D-2dLay-out-update.dgn



NOTES UNLESS OTHERWISE SPECIFIED ALL DIMENSIONS ARE IN MM.

REVISION  
13-04-2015

DATE: 13-04-2015  
SCALE: 1 : 50 (A3)  
DRAWN BY: DF  
CHECKED BY:

TITLE  
Premium Booth  
SD-D-18-3 SIDES

PROJECT  
PREMIUM BOOTH

DATE:

SHEET

SD-D04C