



Premium Booth 5mW x 3mD One side open


For Home InStyle only

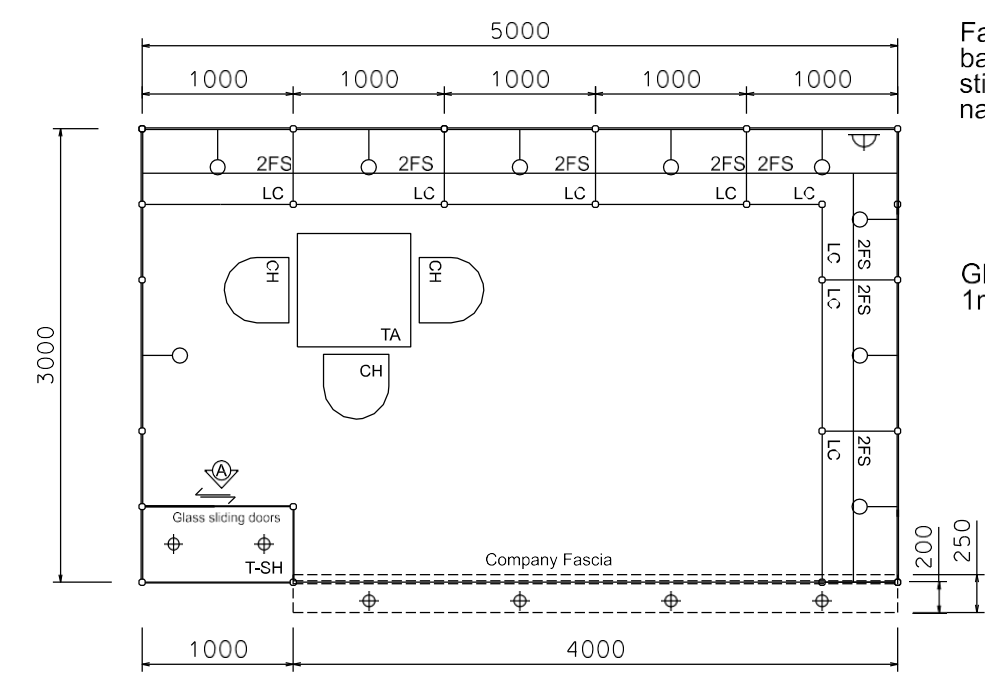


PLAN

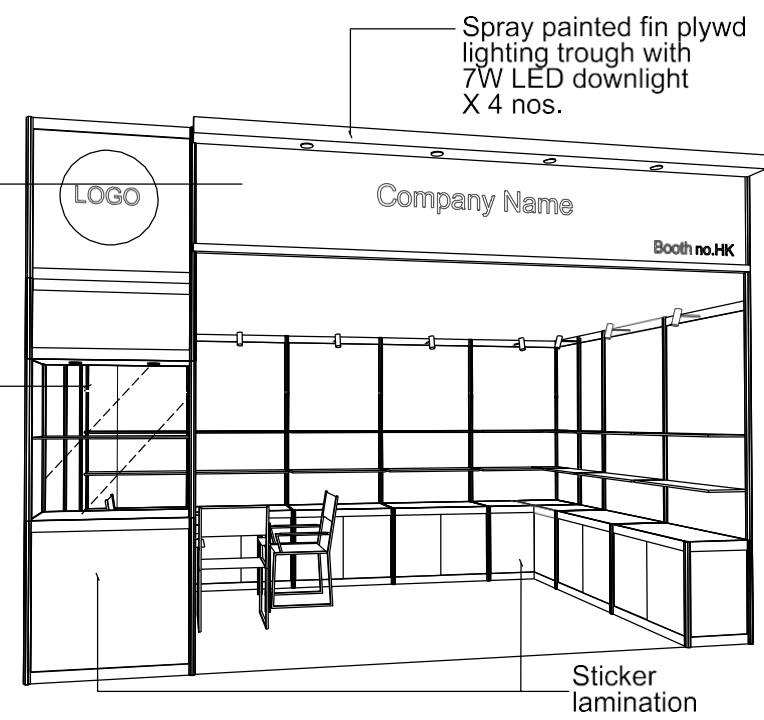


PERSPECTIVE N.T.S

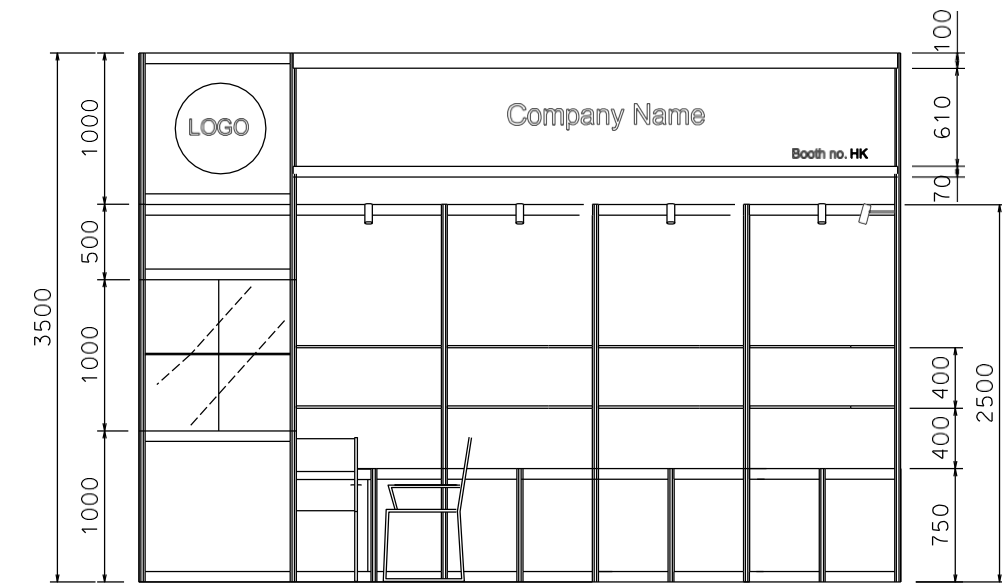

FRONT ELEVATION

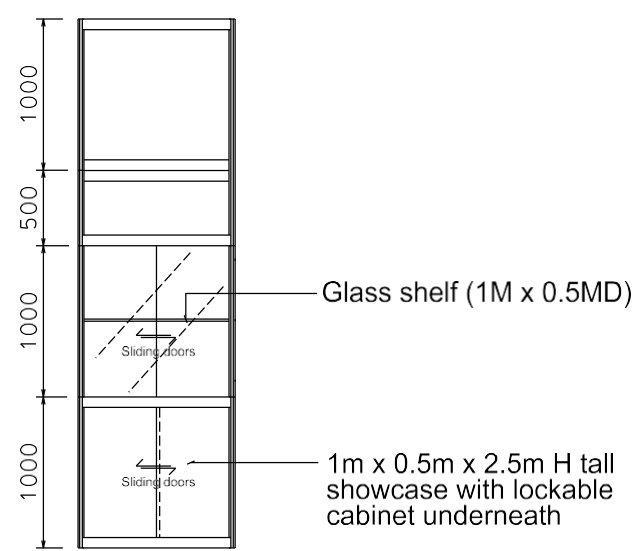

VIEW A

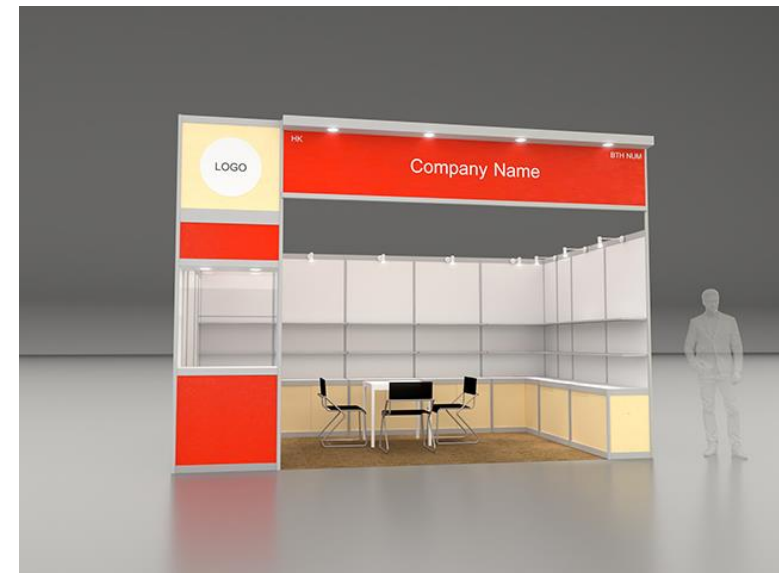

Respect M3152 Respect M3197

BOOTH SPECIFICATION		QTY
	Tall showcase in beige sticker lamination, 1 layer of glass shelf, 2x 7W LED downlights	1
	Lockable cabinet in beige sticker lamination (1mL x 0.5mD x 0.75mH)	7.5
	Wooden shelf (flat) (1mL x 0.3mD)	16
	Square meeting table (0.7m X0.7m x 0.75mH)	1
	Black leather chair	3
	13W LED Lamp Longarmed Spotlight (yellow)	9
	7W LED light (for fascia)	4
	500w Square pin power socket	1
	Company Logo	1



NOTES UNLESS OTHERWISE SPECIFIED ALL DIMENSIONS ARE IN MM.

.....

.....

.....

REVISION 27-03-2025 .

DATE: 27-03-2025

SCALE: 1 : 50 (A3)

DRAWN BY: ..

CHECKED BY:

TITLE

Premium Booth SD-A-W15

PROJECT

PREMIUM BOOTH 5m x 3m

DATE: XXXXXXXX

SHEET

SD-A04