



Premium Booth 6mW x 3mD One side open


SD-B-18 _ 6mW x 3mD x 3.5mH

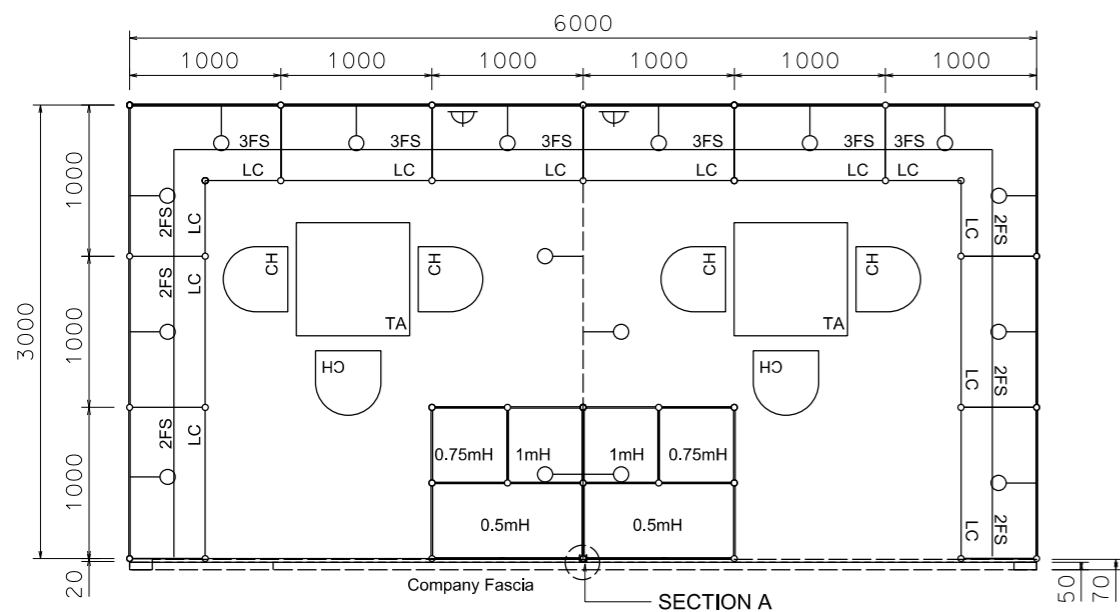

PLAN

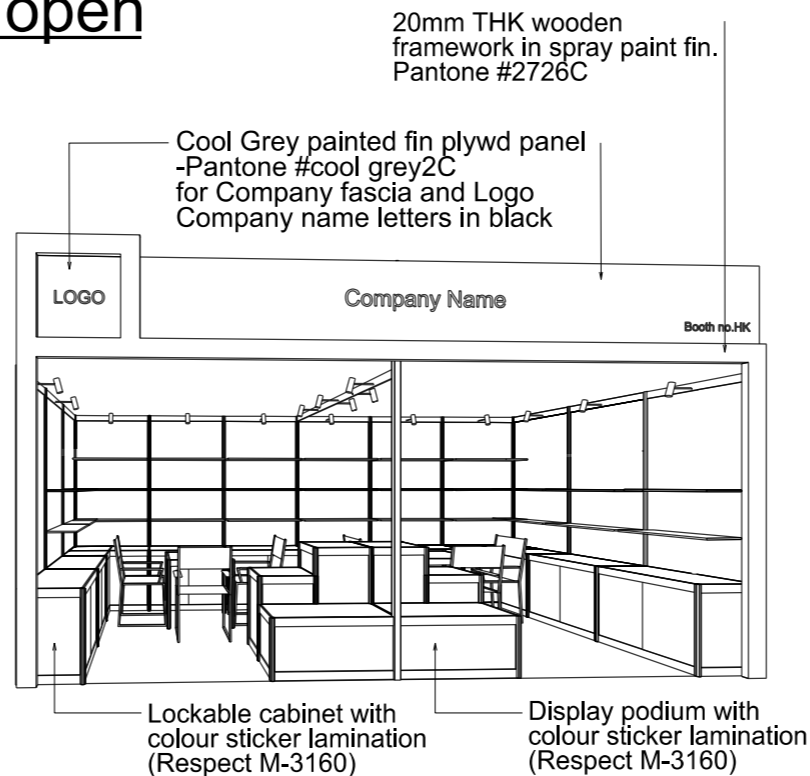


PERSPECTIVE N.T.S

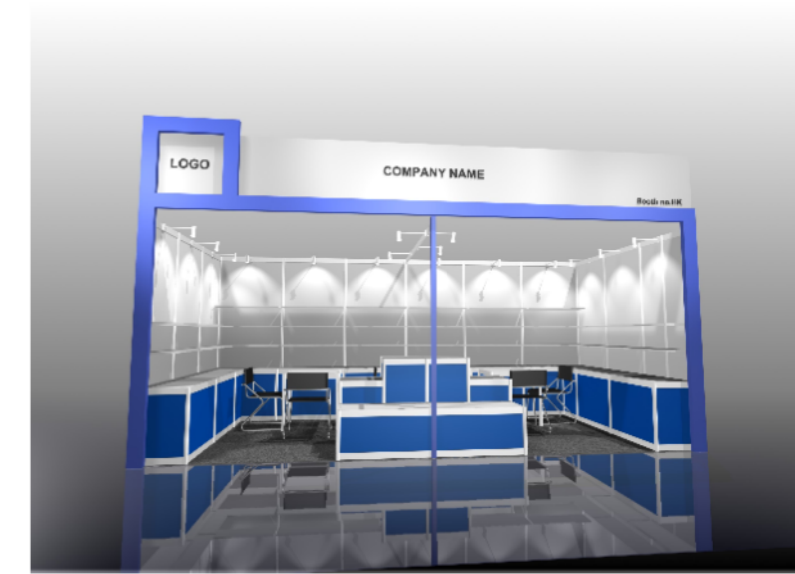


COLOUR PERSPECTIVE N.T.S

IMPORTANT NOTICE
AMENDMENT OF BOOTH LIGHTING SPECIFICATIONS
 ALL LIGHTS SPECIFIED AS 23 WATT ENERGY SAVING LAMPS (BOTH SPOTLIGHT/LONGARMED) ON THIS DRAWING WILL BE CHANGED TO **13 WATT LED LAMPS**, WITH EFFECT ON THE 1ST OF JANUARY 2019.

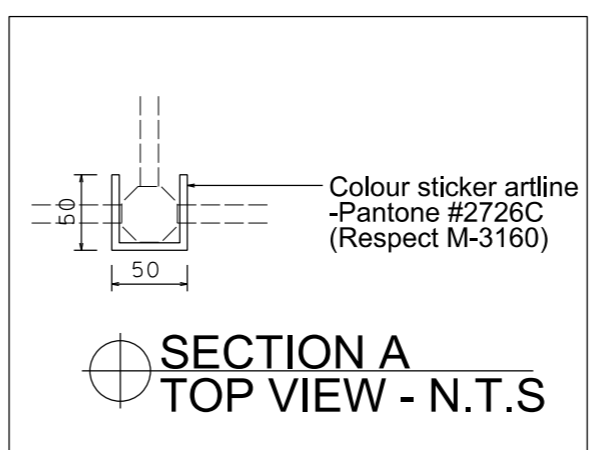

SECTION A TOP VIEW - N.T.S

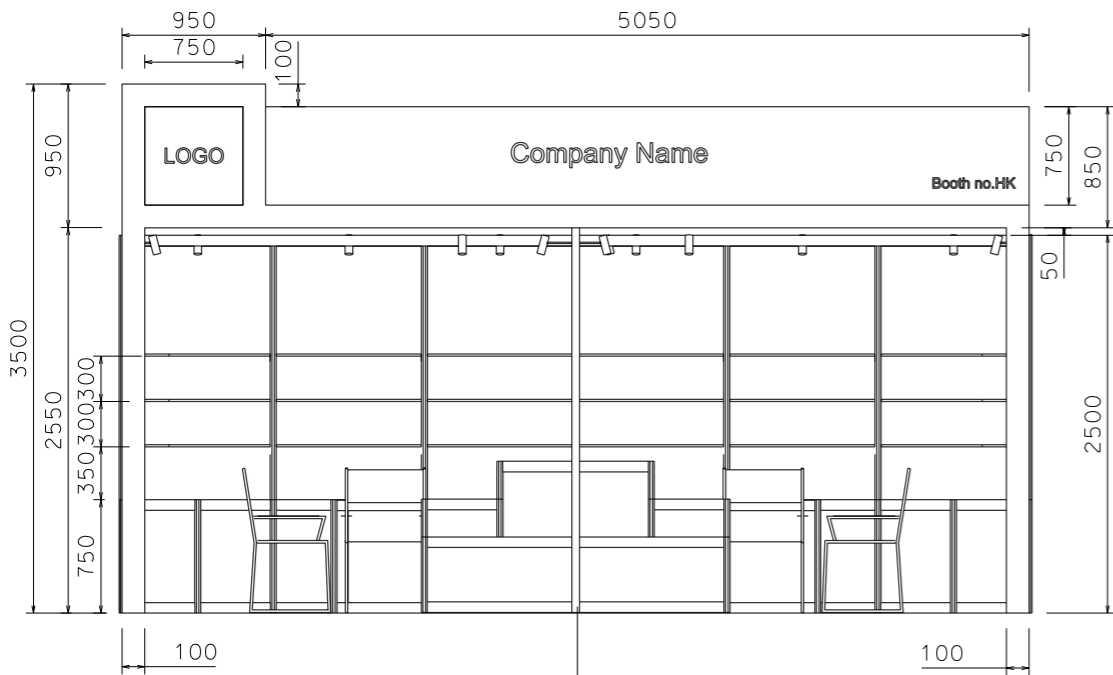

FRONT ELEVATION

BOOTH SPECIFICATION		QTY
	Lockable cabinet in purple-blue sticker lamination (1mL x 0.5mD x 0.75mH)	11
	Wooden shelf (flat) (1mL x 0.3mD)	30
	0.5mX 0.5mX 1mH display podium in blue sticker lamination	2
	0.5mX 0.5mX 0.75mH display podium in blue sticker lamination	2
	0.5mX 1mX 0.5mH display podium in blue sticker lamination	2
	Square meeting table (0.7m X0.7m x 0.75mH)	2
	Black leather chair	6
	Longarmed spotlight w/23 watt energy saving lamp (yellow)	16
	500w Square pin power socket	2
	Company logo	1

FILE PATH - L:\Local Fair Premium Booth 2011\SD-Layouts\SD-B layout\SD-B-2dLAYOUT.dgn



NOTES UNLESS OTHERWISE SPECIFIED ALL DIMENSIONS ARE IN MM.

.....

.....

.....

REVISION

09-02-2009 .

11-05-2009

14-07-2009

20-01-2010

07-04-2011

DATE: 20-01-2010

SCALE: 1 : 50 (A3)

DRAWN BY: ..

CHECKED BY:

TITLE

Premium Booth SD-B-18

PROJECT

PREMIUM BOOTH 6m x 3m

DATE: XXXXXXXX


SHEET

SD-B05


Premium Booth 6mW x 3mD 2 Sides Open

SD-B-18_6mW x 3mD x 3.5mH


IMPORTANT NOTICE
AMENDMENT OF BOOTH LIGHTING SPECIFICATIONS
 ALL LIGHTS SPECIFIED AS 23 WATT ENERGY SAVING LAMPS (BOTH SPOTLIGHT/LONGARMED) ON THIS DRAWING WILL BE CHANGED TO **13 WATT LED LAMPS**, WITH EFFECT ON THE 1st OF JANUARY 2019.

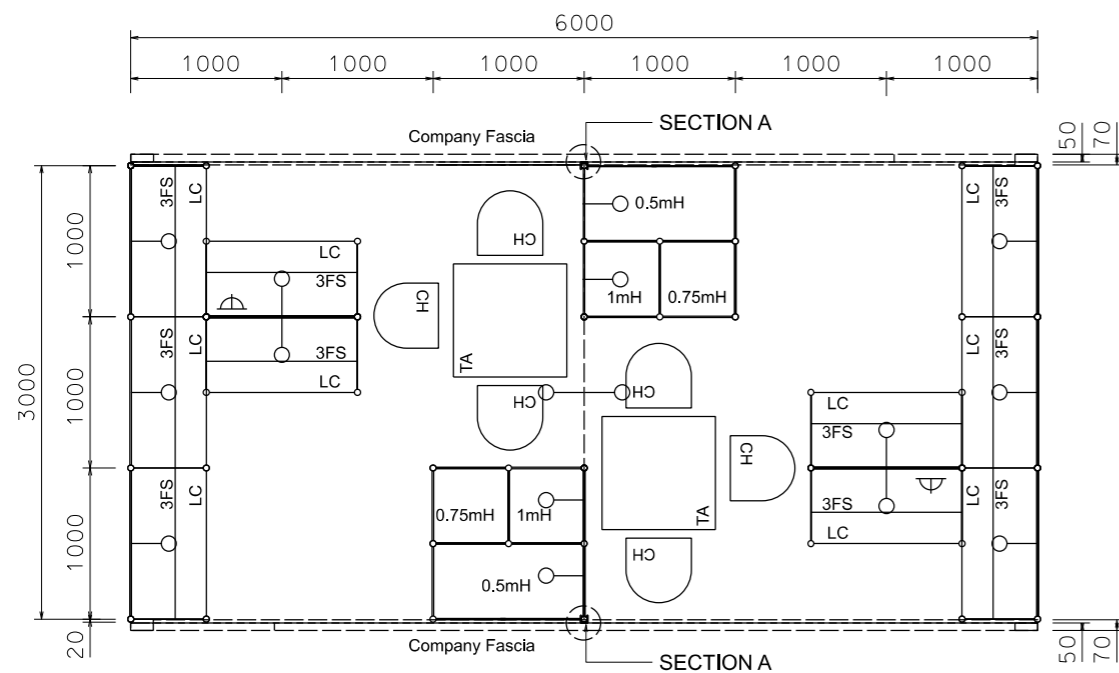


PLAN

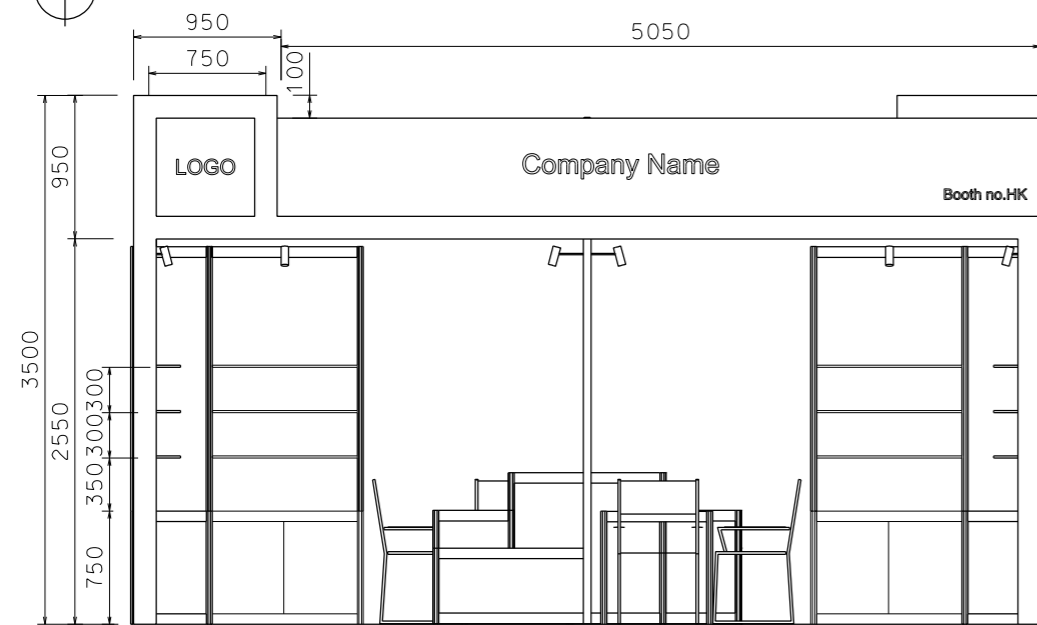

FRONT ELEVATION

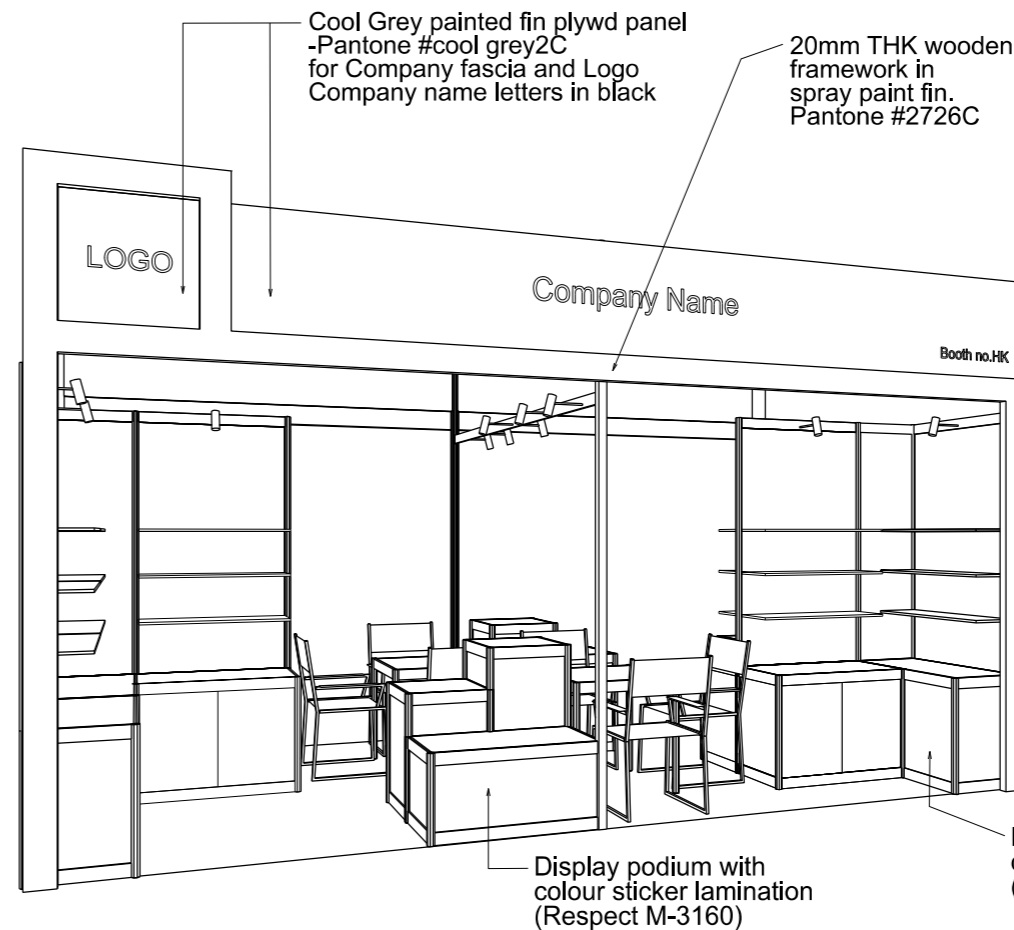

PERSPECTIVE N.T.S

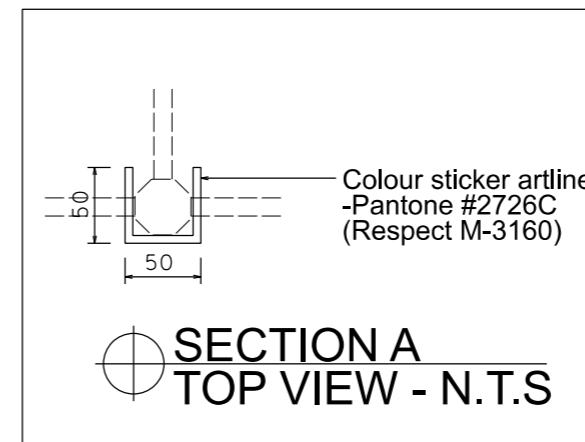

SECTION A TOP VIEW - N.T.S

BOOTH SPECIFICATION		QTY
	Lockable cabinet in purple-blue sticker lamination (1mL x 0.5mD x 0.75mH)	10
	Wooden shelf (flat) (1mL x 0.3mD)	30
	0.5mX 0.5mX 1mH display podium in blue sticker lamination	2
	0.5mX 0.5mX 0.75mH display podium in blue sticker lamination	2
	1mX 0.5mX 0.5mH display podium in blue sticker lamination	2
	Square meeting table (0.7m X0.7m x 0.75mH)	2
	Black leather chair	6
	Longarmed spotlight w/23 watt energy saving lamp (yellow)	16
	500w Square pin power socket	2
	Company logo	1

FILE PATH - L:\Local Fair Premium Booth 2011\SD\SD-Layouts\SD-B layout\SD-B-2dLayout.dgn

	NOTES UNLESS OTHERWISE SPECIFIED ALL DIMENSIONS ARE IN MM.	REVISION 12-12-2017 .	DATE: 12-12-2017	TITLE Premium Booth SD-B-18	PROJECT PREMIUM BOOTH 6m x 3m DATE: XXXXXXXX	SHEET SD-B050
			SCALE: 1 : 50 (A3)			

Premium Booth 6mW x 3mD Left Corner Booth


SD-B-18 _L-Cnr _6mW x 3mD x 3.5mH

Fascia sticker background in purple-blue (Respect M-3160)
company name letter in white colour sticker


Cool Grey painted fin plywd panel
-Pantone #cool grey2C
for Company fascia and Logo
Company name letters in black

20mm THK wooden
framework in
spray paint fin.
Pantone #2726C


Lockable cabinet with
colour sticker lamination
(Respect M-3160)
Display podium with
colour sticker lamination
(Respect M-3160)

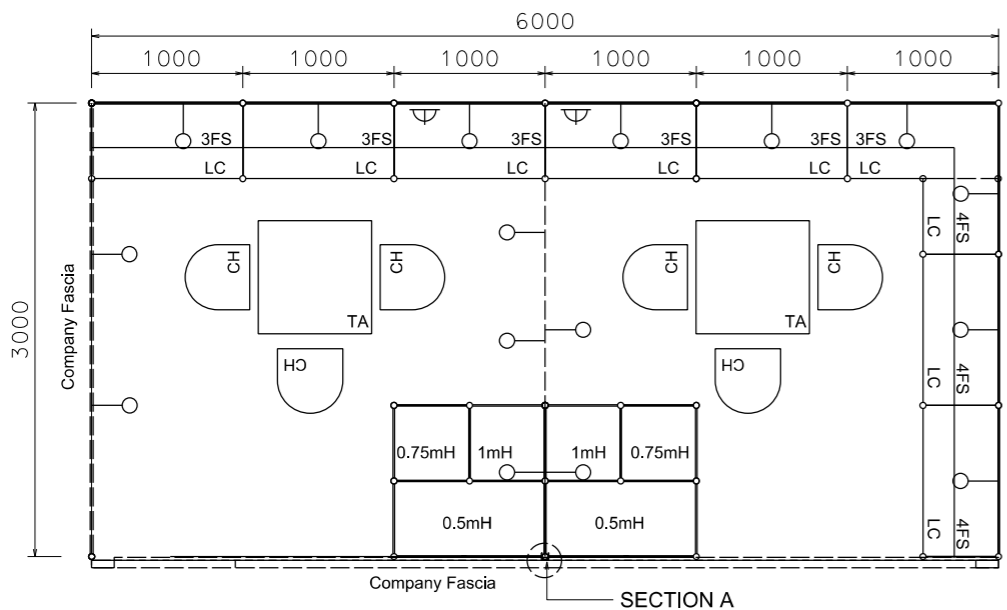

PLAN

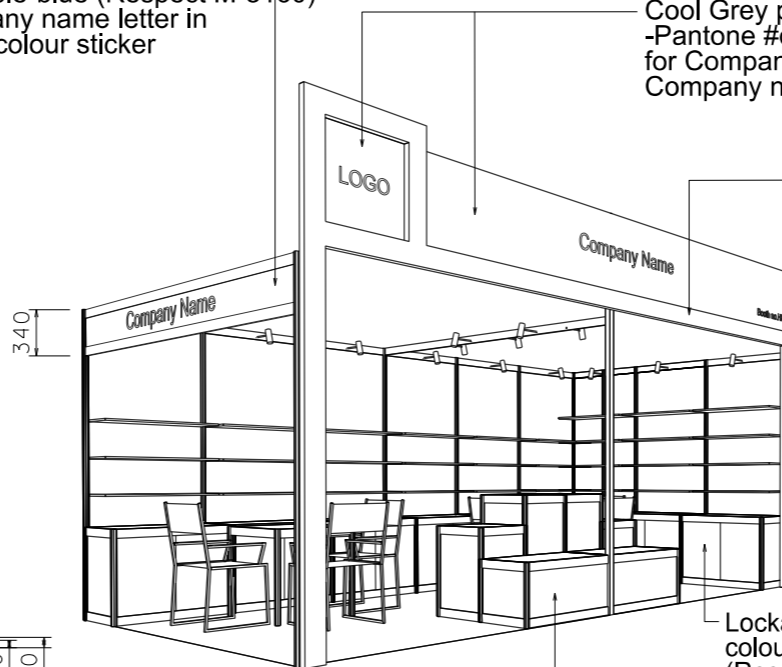


PERSPECTIVE N.T.S

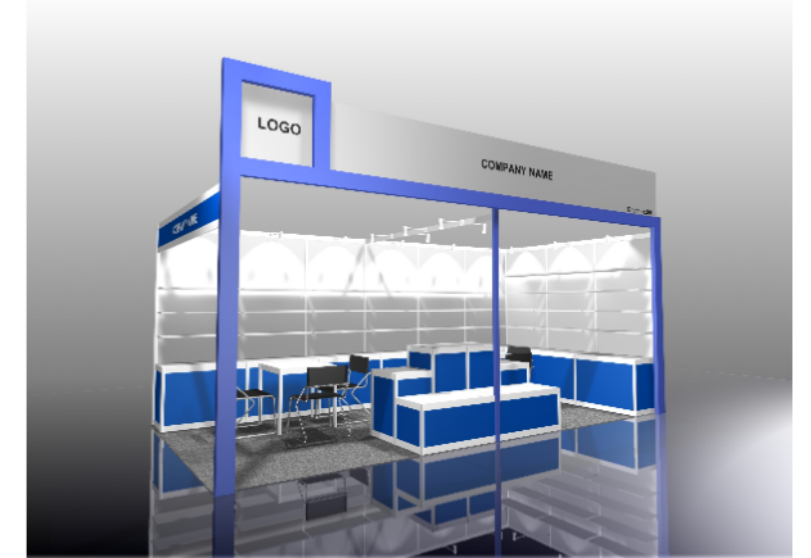


COLOUR PERSPECTIVE N.T.S

IMPORTANT NOTICE
AMENDMENT OF BOOTH LIGHTING SPECIFICATIONS
ALL LIGHTS SPECIFIED AS 23 WATT ENERGY SAVING LAMPS (BOTH SPOTLIGHT/LONGARMED) ON THIS DRAWING WILL BE CHANGED TO **13 WATT LED LAMPS**, WITH EFFECT ON THE 1st of JANUARY 2019.

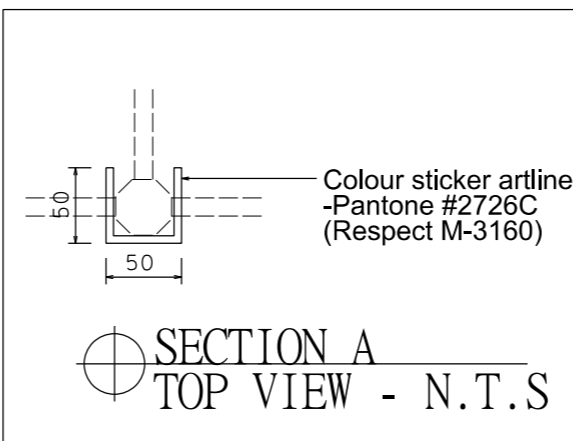

SECTION A
TOP VIEW - N.T.S

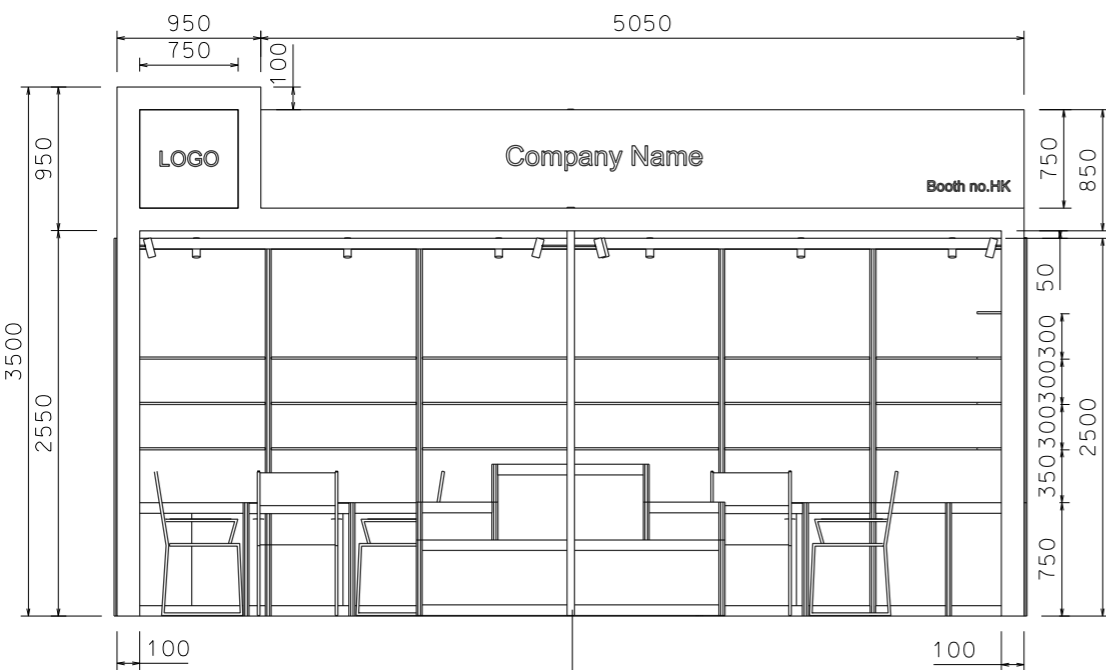

FRONT ELEVATION

BOOTH SPECIFICATION		QTY
	Lockable cabinet in purple-blue sticker lamination (1mL x 0.5mD x 0.75mH)	8.5
	Wooden shelf (flat) (1mL x 0.3mD)	30
	0.5mX 0.5mX 1mH display podium in blue sticker lamination	2
	0.5mX 0.5mX 0.75mH display podium in blue sticker lamination	2
	1mX 0.5mX 0.5mH display podium in blue sticker lamination	2
	Square meeting table (0.7m X0.7m x 0.75mH)	2
	Black leather chair	6
	Longarmed spotlight w/23 watt energy saving lamp (yellow)	16
	500w Square pin power socket	2
	Company logo	1

FILE PATH - L:\Local Fair Premium Booth 2011\SD-Layouts\SD-B layout\SD-B-2dLAYOUT.dgn



NOTES UNLESS OTHERWISE SPECIFIED ALL DIMENSIONS ARE IN MM.

.....

.....

.....

REVISION

09-02-2009 .
14-07-2009
22-07-2009
20-01-2010
07-04-2011

DATE: 20-01-2010

SCALE: 1 : 50 (A3)

DRAWN BY: ..

CHECKED BY:

TITLE

Premium Booth SD-B-18

PROJECT

PREMIUM BOOTH 6m x 3m

DATE: XXXXXXXX

SHEET


SD-B05a

Premium Booth 6mW x 3mD Right Corner Booth


SD-B-18_R-Cnr_ 6mW x 3mD x 3.5mH

Cool Grey painted fin plywd panel
-Pantone #cool grey2C
for Company fascia and Logo
Company name letters in black


Fascia sticker background
in purple-blue (Respect M-3160)
company name letter in
white colour sticker

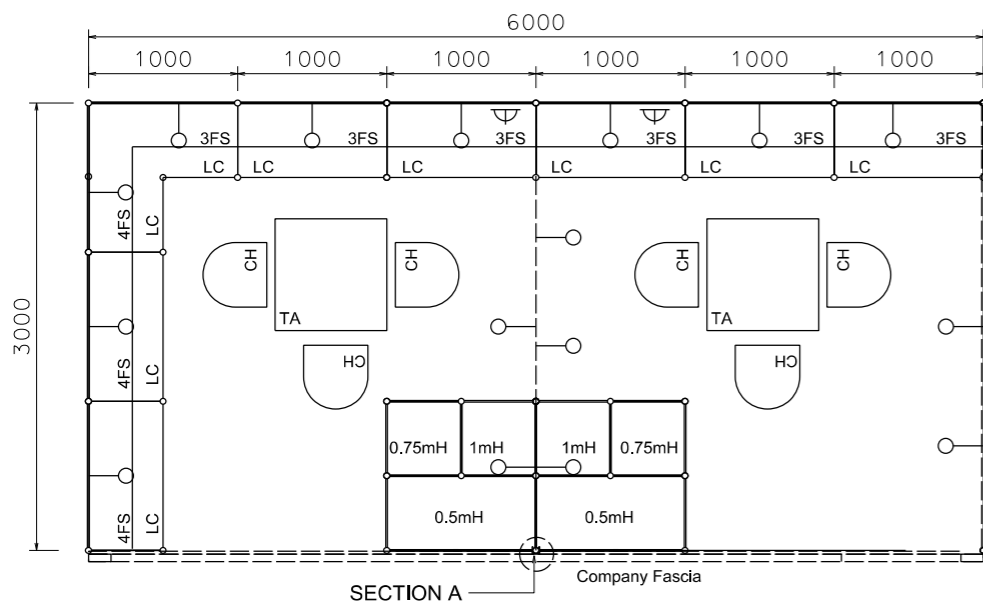


PLAN

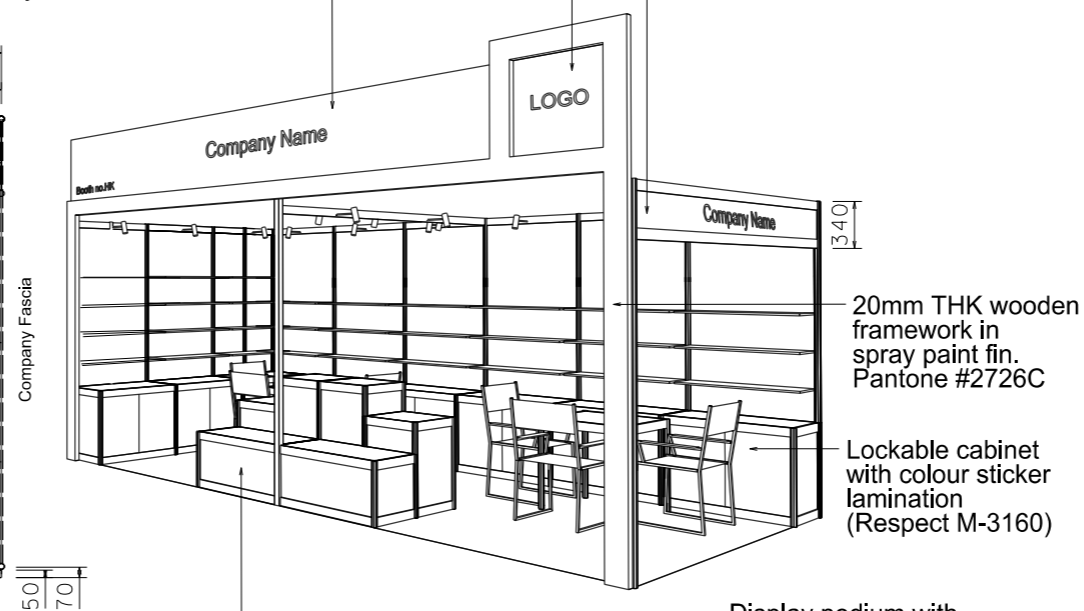

PERSPECTIVE N.T.S

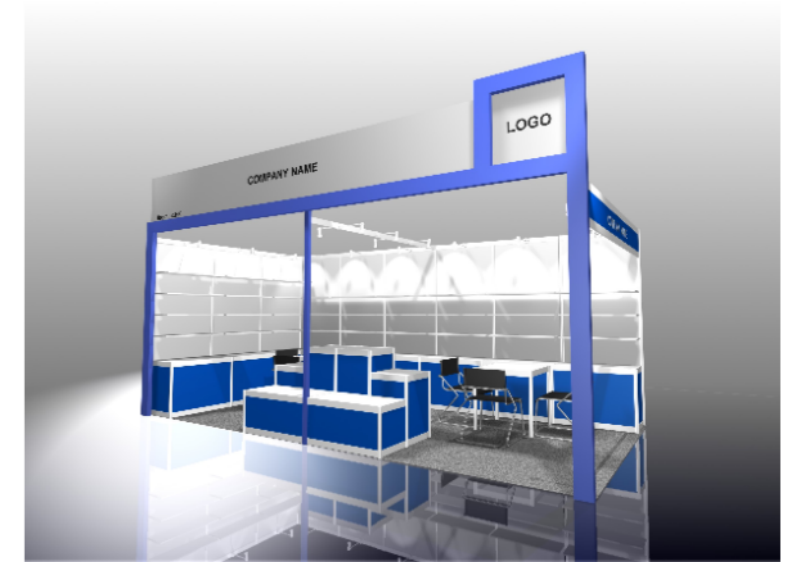


COLOUR PERSPECTIVE N.T.S

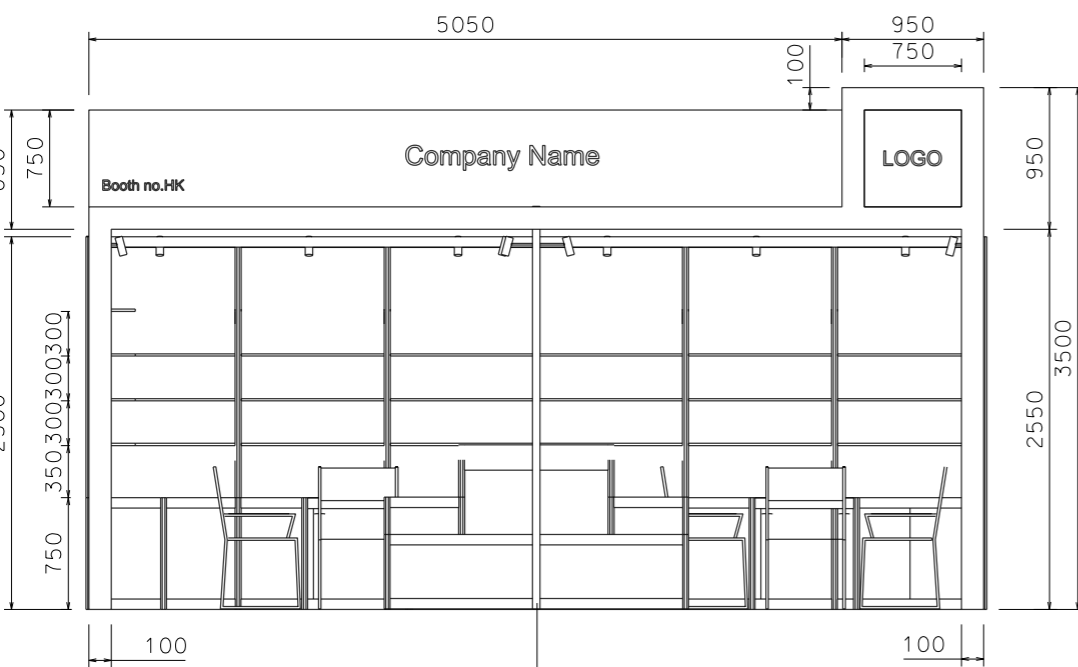

FRONT ELEVATION

IMPORTANT NOTICE
AMENDMENT OF BOOTH LIGHTING SPECIFICATIONS

ALL LIGHTS SPECIFIED AS 23 WATT ENERGY SAVING LAMPS (BOTH SPOTLIGHT/LONGARMED) ON THIS DRAWING WILL BE CHANGED TO **13 WATT LED LAMPS**, WITH EFFECT ON THE 1st OF JANUARY 2019.

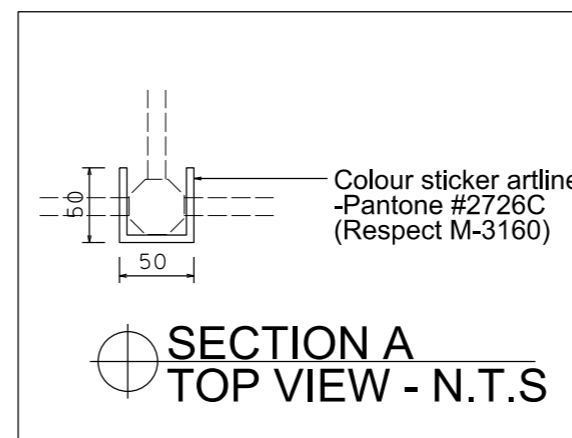

BOOTH SPECIFICATION		QTY
	Lockable cabinet in purple-blue sticker lamination (1mL x 0.5mD x 0.75mH)	8.5
	Wooden shelf (flat) (1mL x 0.3mD)	30
	0.5mX 0.5mX 1mH display podium in blue sticker lamination	2
	0.5mX 0.5mX 0.75mH display podium in blue sticker lamination	2
	1mX 0.5mX 0.5mH display podium in blue sticker lamination	2
	Square meeting table (0.7m X0.7m x 0.75mH)	2
	Black leather chair	6
	Longarmed spotlight w/23 watt energy saving lamp (yellow)	16
	500w Square pin power socket	2
	Company logo	1

FILE PATH - L:\Local Fair Premium Booth 2011\SD\SD-Layouts\SD-B layout\SD-B-2dLayout.dgn



NOTES

UNLESS OTHERWISE SPECIFIED ALL DIMENSIONS ARE IN MM.

.....
.....
.....

REVISION
09-02-2009
14-07-2009
20-01-2010
07-04-2011

DATE:	20-01-2010
SCALE:	1 : 50 (A3)
DRAWN BY:	..
CHECKED BY:

TITLE

Premium Booth SD-B-18

PROJECT

PREMIUM BOOTH 6m x 3m


DATE: XXXXXXXX

SHEET


SD-B05b

Premium Booth 6mW x 3mD 3 Side Open


SD-B-18_6mW x 3mD x 3.5mH

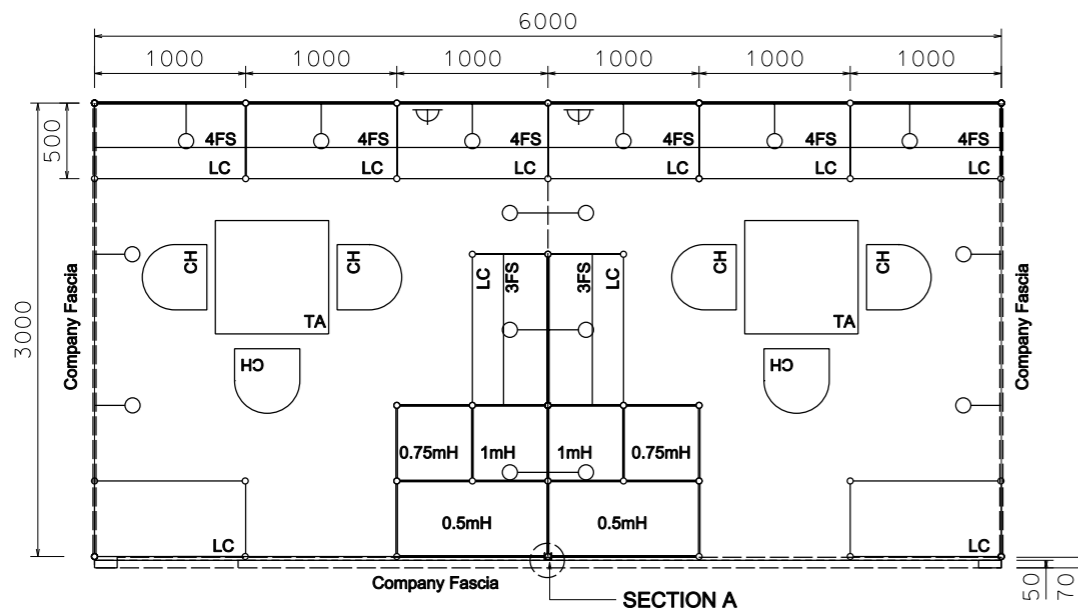


PLAN

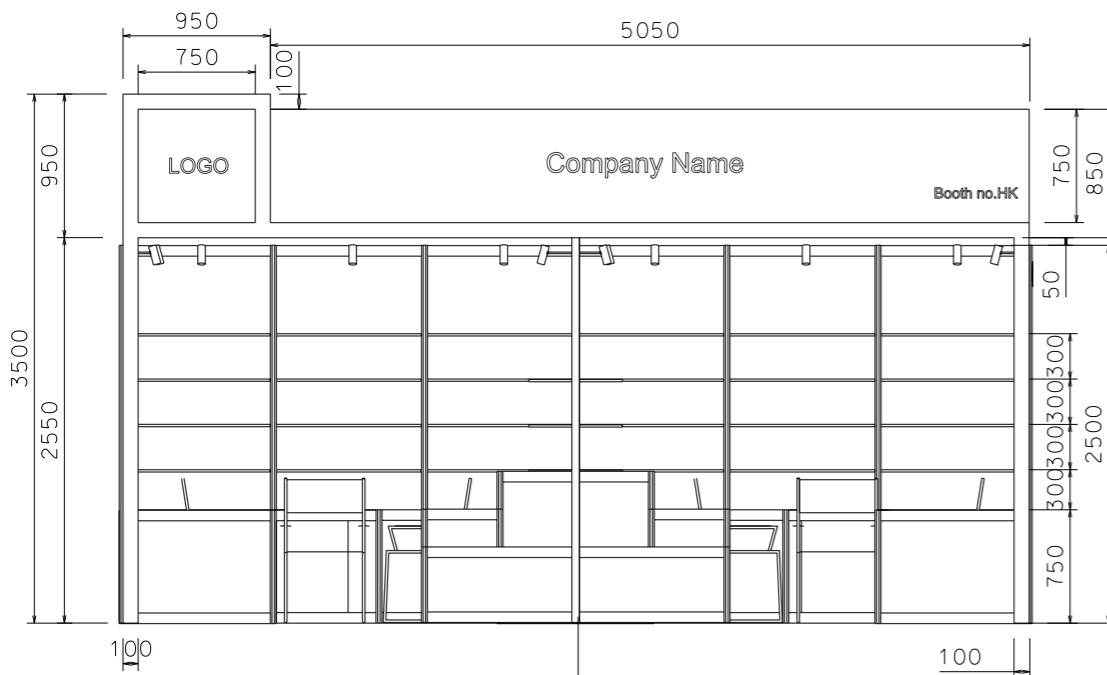

FRONT ELEVATION

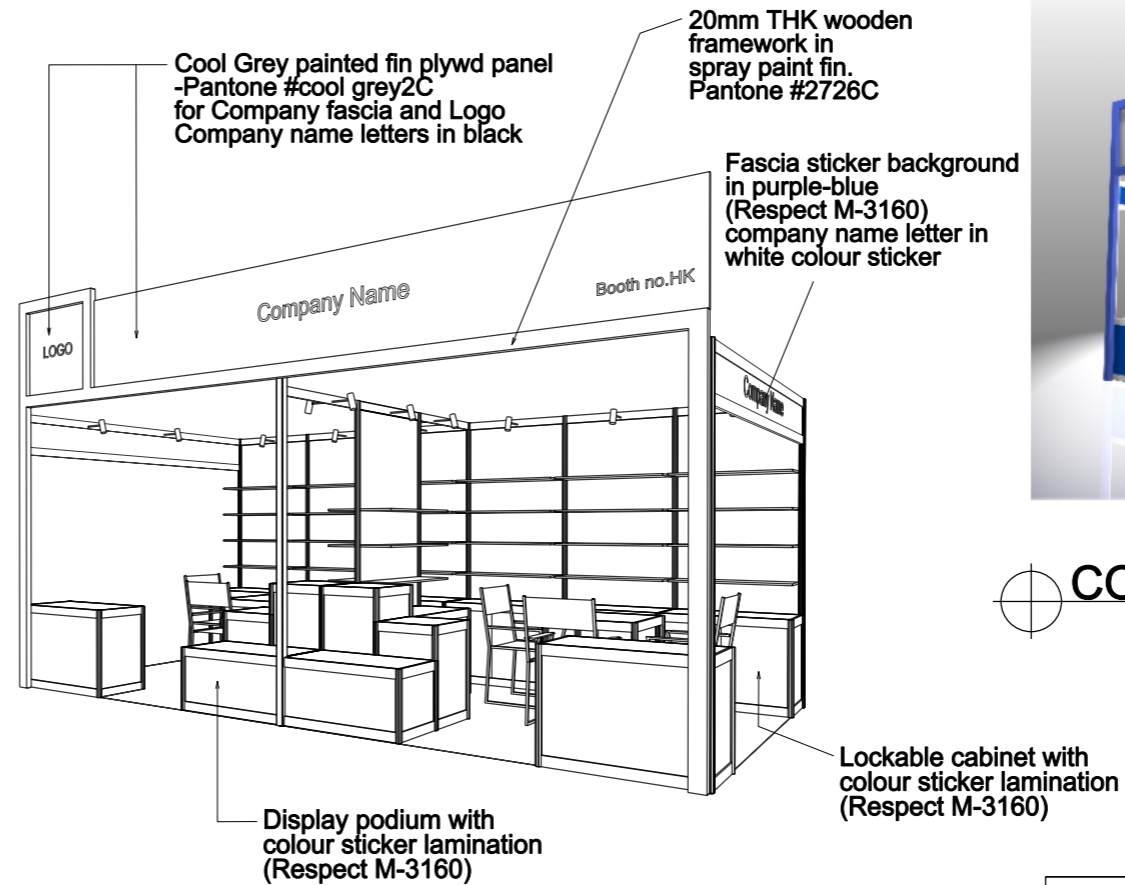


PERSPECTIVE N.T.S

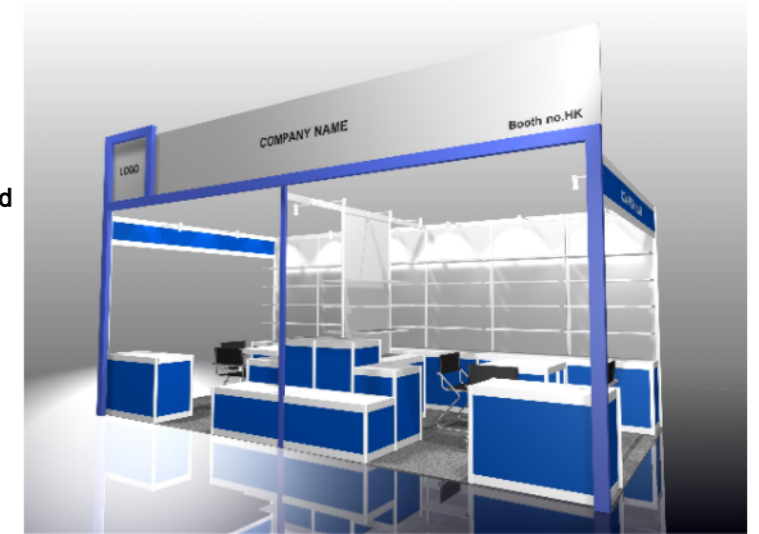

COLOUR PERSPECTIVE N.T.S

IMPORTANT NOTICE
 AMENDMENT OF BOOTH LIGHTING SPECIFICATIONS
 ALL LIGHTS SPECIFIED AS 23 WATT ENERGY SAVING LAMPS (BOTH SPOTLIGHT/LONGARMED) ON THIS DRAWING WILL BE CHANGED TO 13 WATT LED LAMPS, WITH EFFECT ON THE 1ST OF JANUARY 2019.

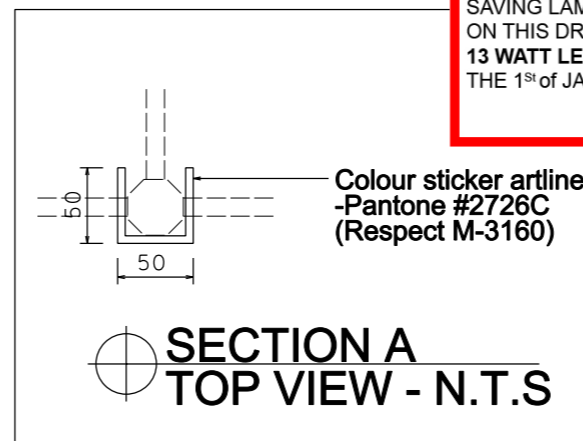

SECTION A TOP VIEW - N.T.S

BOOTH SPECIFICATION		QTY
	Lockable cabinet in purple-blue sticker lamination (1mL x 0.5mD x 0.75mH)	10
	Wooden shelf (flat) (1mL x 0.3mD)	30
	0.5mX 0.5mX 1mH display podium in blue sticker lamination	2
	0.5mX 0.5mX 0.75mH display podium in blue sticker lamination	2
	1mX 0.5mX 0.5mH display podium in blue sticker lamination	2
	Square meeting table (0.7m X0.7m x 0.75mH)	2
	Black leather chair	6
	Longarmed spotlight w/23 watt energy saving lamp (yellow)	16
	500w Square pin power socket	2
	Company logo	1

FILE PATH - L:\Local Fair Premium Booth 2011\SD-Layouts\SD-B layout\SD-B-2dLayout.dgn



NOTES UNLESS OTHERWISE SPECIFIED ALL DIMENSIONS ARE IN MM.

.....

.....

REVISION 06-12-2014 .

DATE: 06-12-2014
 SCALE: 1 : 50 (A3)
 DRAWN BY: ..
 CHECKED BY:

TITLE
 Premium Booth SD-B-18

PROJECT
 PREMIUM BOOTH 6m x 3m
 DATE: XXXXXXXX

SHEET
 SD-B05C