



Premium Booth 3mW x 3mD One side open

SD-C-9
3mW x 3mD x 3.5mH

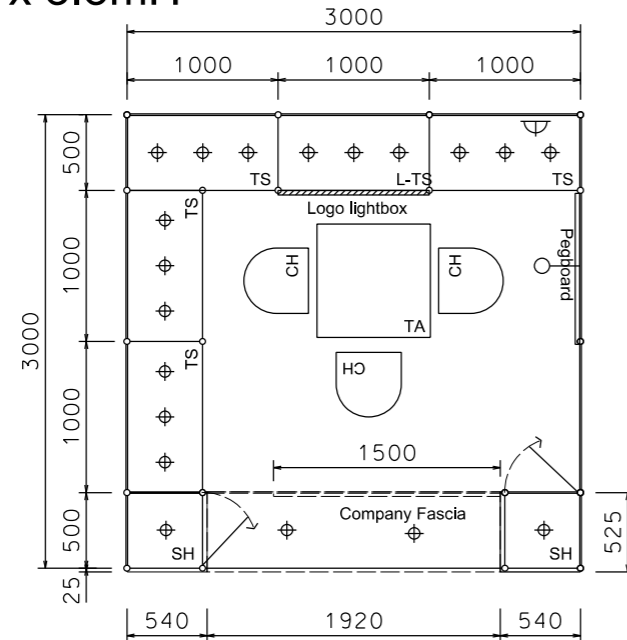


PLAN

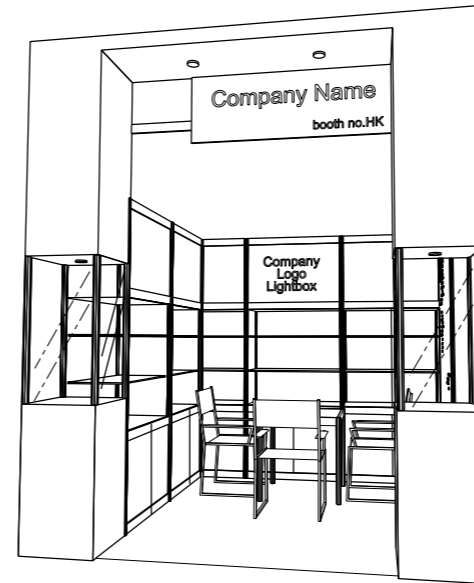

PERSPECTIVE N.T.S.



COLOUR PERSPECTIVE N.T.S.

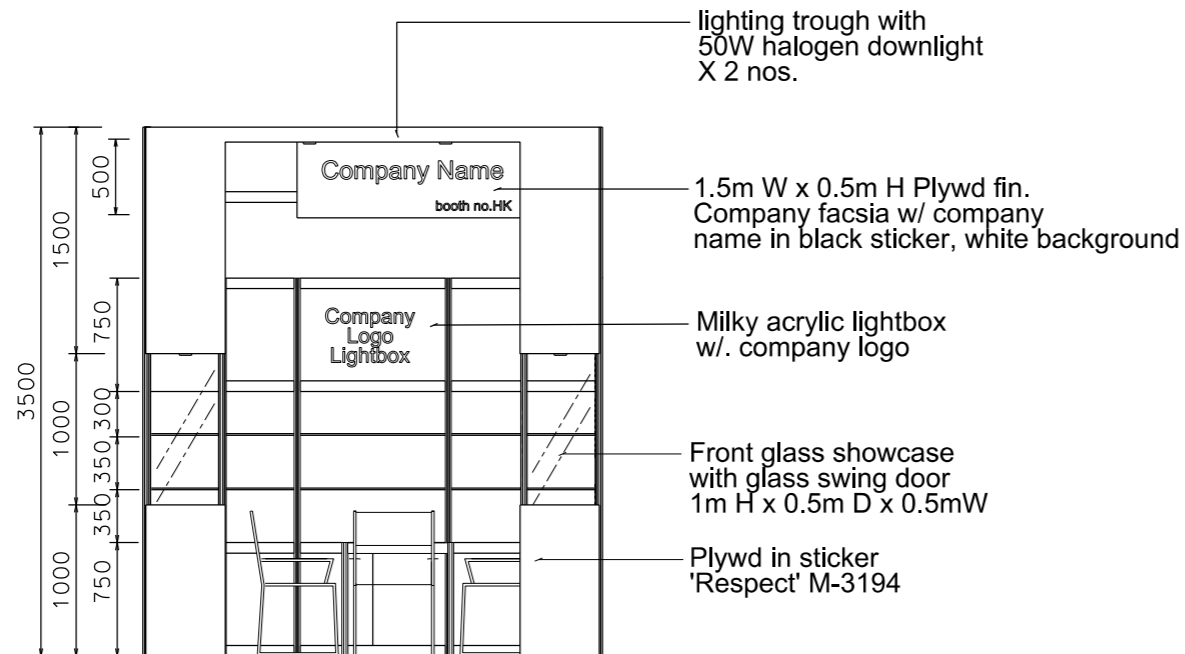

FRONT ELEVATION

IMPORTANT NOTICE
AMENDMENT OF BOOTH LIGHTING SPECIFICATIONS

ALL LIGHTS SPECIFIED AS 23 WATT ENERGY SAVING LAMPS (BOTH SPOTLIGHT/LONGARMED) ON THIS DRAWING WILL BE CHANGED TO **13 WATT LED LAMPS**, WITH EFFECT ON THE 1ST OF JANUARY 2019.

| BOOTH SPECIFICATION | | QTY |
|---------------------|--|-----|
| | Tall showcase with 2 layer of glass shelf (with no door), 3x 50W halogen downlights, with cabinet underneath | 5 |
| | Front showcase in sticker lamination finish with glass swing door w/ x1(50W) halogen dowlight (no glass shelf) | 2 |
| | Pegboard w/. 30 hooks (1mW x 2.5mH) | 1 |
| | Square meeting table (0.7m X0.7m x 0.75mH) | 1 |
| | Black leather chair | 3 |
| | Longarmed spotlight w/23 watt energy saving lamp (yellow) | 1 |
| | 50W Halogen light (for fascia) | 2 |
| | 500w Square pin power socket | 1 |
| | Company Logo Lightbox (1mL x 0.75mH) | 1 |

FILE PATH - L:\Local Fair Premium Booth 2011\SD-Layouts\SD-C layout\SD-C-2.dl.update.dgn



NOTES UNLESS OTHERWISE SPECIFIED ALL DIMENSIONS ARE IN MM.

.....
.....
.....

REVISION
12-05-2009
08-07-2009
14-09-2009
21-01-2010
22/01/2010

DATE: 18-12-2008
SCALE: 1 : 50 (A3)
DRAWN BY: ..
CHECKED BY:


TITLE
Premium Booth SD-C-9

PROJECT
PREMIUM BOOTH 3m x 3m
DATE: XXXXXXXX


SHEET
SD-C01

Premium Booth 3mW x 3mD Left side Corner Booth

SD-C-9-L_Cnr
3mW x 3mD x 3.5mH

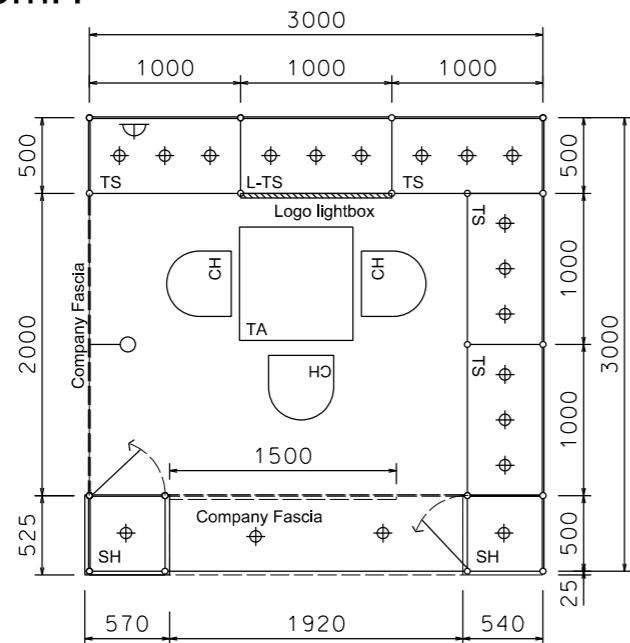


Fascia sticker
background - white
Company name
letter - black

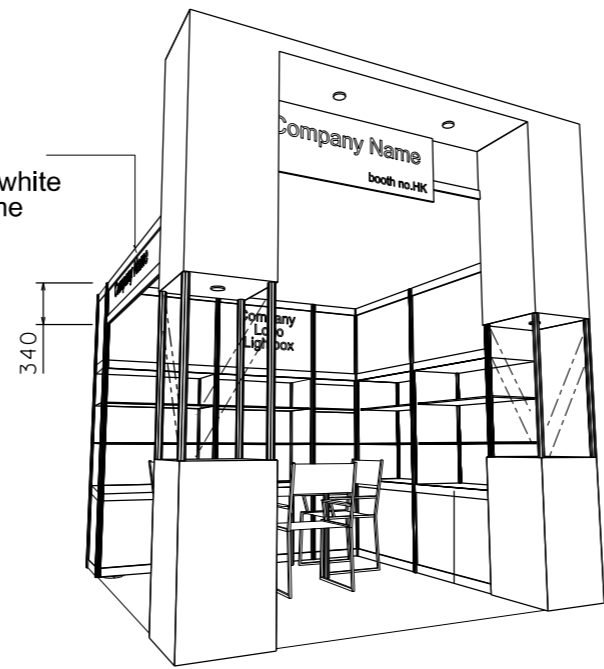

PLAN

PERSPECTIVE N.T.S.

COLOUR PERSPECTIVE N.T.S.

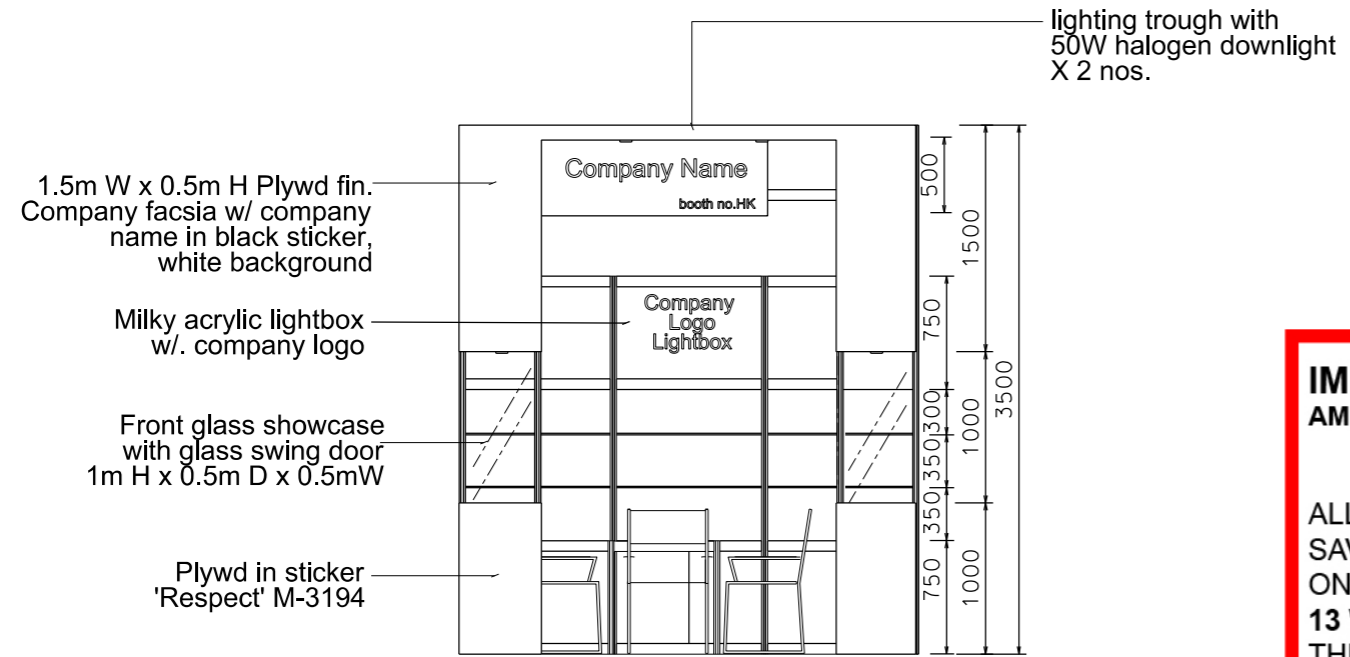

FRONT ELEVATION

IMPORTANT NOTICE
AMENDMENT OF BOOTH LIGHTING SPECIFICATIONS

ALL LIGHTS SPECIFIED AS 23 WATT ENERGY SAVING LAMPS (BOTH SPOTLIGHT/LONGARMED) ON THIS DRAWING WILL BE CHANGED TO **13 WATT LED LAMPS**, WITH EFFECT ON THE 1st of JANUARY 2019.


| BOOTH SPECIFICATION | | QTY |
|---------------------|---|-----|
| | Tall showcase with 2 layer of glass shelf (with no door), 3x 50W halogen downlights, with cabinet underneath | 5 |
| | Front showcase in sticker lamination finish with glass swing door w/ x1(50W) halogen downlight (no glass shelf) | 2 |
| | Square meeting table (0.7m X0.7m x 0.75mH) | 1 |
| | Black leather chair | 3 |
| | Longarmed spotlight w/23 watt energy saving lamp (yellow) | 1 |
| | 50W Halogen light (for fascia) | 2 |
| | 500w Square pin power socket | 1 |
| | Company Logo Lightbox (1mL x 0.75mH) | 1 |

FILE PATH - L:\Local Fair Premium Booth 2011\SD-Layouts\SD-C layout\SD-C-2dlayout_update.dgn


| | | | | | | |
|--|--|---|---------------------------|---|--|-------------------------|
| | NOTES UNLESS OTHERWISE SPECIFIED ALL DIMENSIONS ARE IN MM. | REVISION 20-05-2009 . 08-07-2009 . 14-09-2009 . 20-01-2010 . 22-01-2010 . 25-02-2011 | DATE: 18-12-2008 | TITLE Premium Booth SD-C-9 L-CORNER | PROJECT PREMIUM BOOTH 3m x 3m ... | SHEET SD-C01b |
| | | | SCALE: 1 : 50 (A3) | | | |

Premium Booth 3mW x 3mD Right side Corner Booth

SD-C-9-R Cnr
3mW x 3mD x 3.5mH

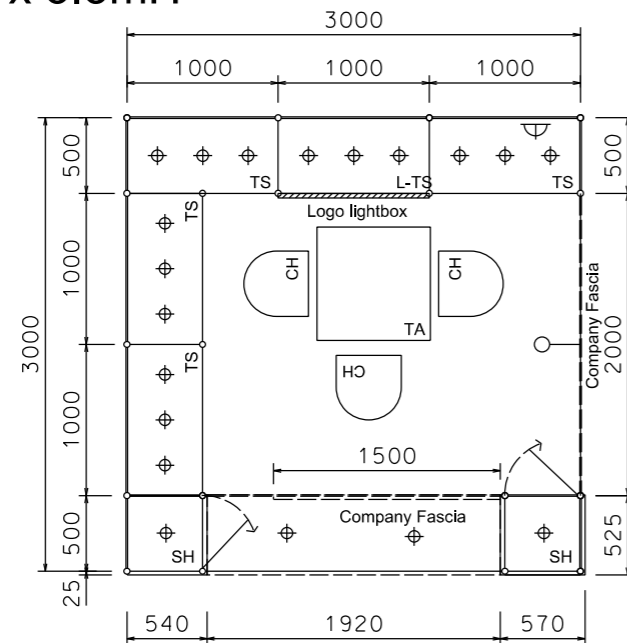


PLAN

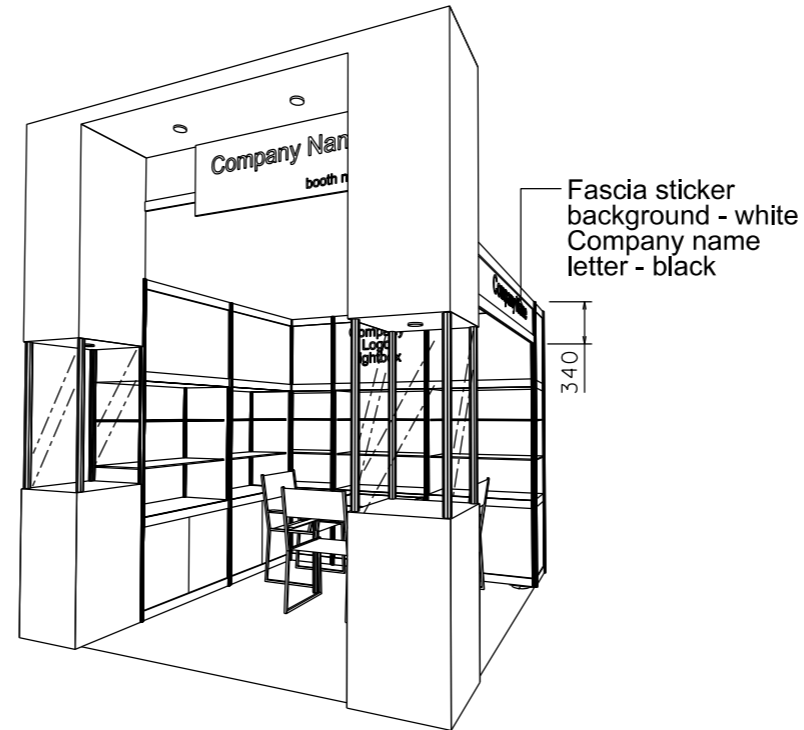

PERSPECTIVE N.T.S.



COLOUR PERSPECTIVE N.T.S.

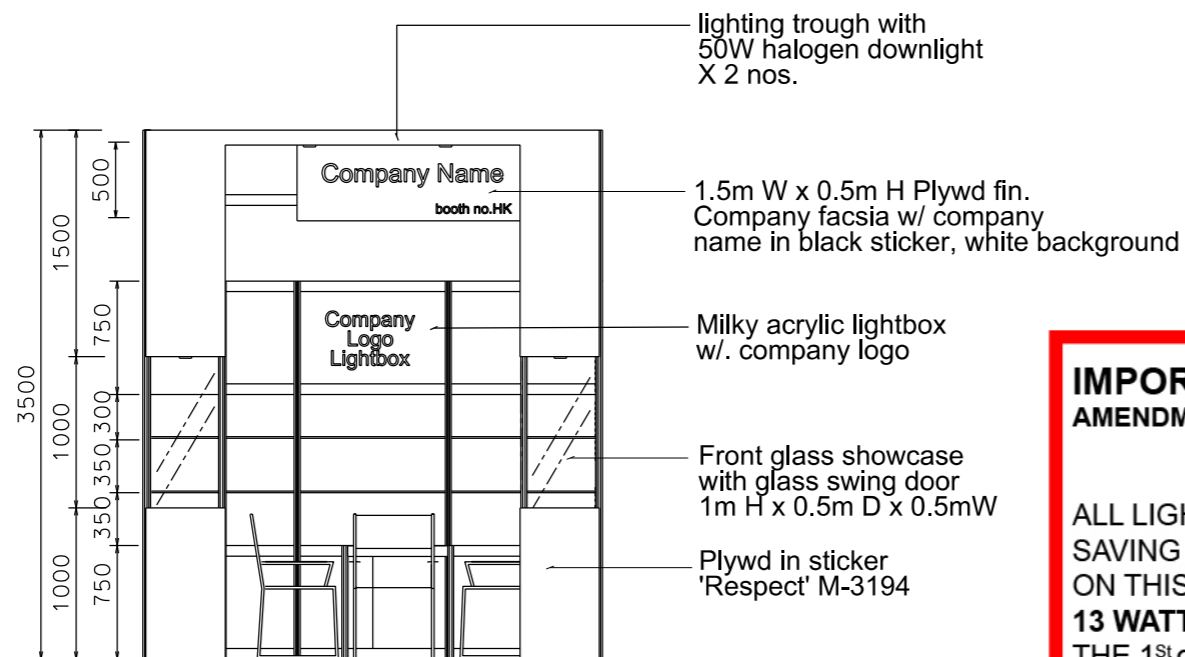

FRONT ELEVATION

IMPORTANT NOTICE
AMENDMENT OF BOOTH LIGHTING SPECIFICATIONS

ALL LIGHTS SPECIFIED AS 23 WATT ENERGY SAVING LAMPS (BOTH SPOTLIGHT/LONGARMED) ON THIS DRAWING WILL BE CHANGED TO **13 WATT LED LAMPS**, WITH EFFECT ON THE 1ST OF JANUARY 2019.

| BOOTH SPECIFICATION | | QTY |
|---------------------|---|-----|
| | Tall showcase with 2 layer of glass shelf (with no door), 3x 50W halogen downlights, with cabinet underneath | 5 |
| | Front showcase in sticker lamination finish with glass swing door w/ x1(50W) halogen downlight (no glass shelf) | 2 |
| | Square meeting table (0.7m X0.7m x 0.75mH) | 1 |
| | Black leather chair | 3 |
| | Longarmed spotlight w/23 watt energy saving lamp (yellow) | 1 |
| | 50W Halogen light (for fascia) | 2 |
| | 500w Square pin power socket | 1 |
| | Company Logo Lightbox (1mL x 0.75mH) | 1 |

FILE PATH - L:\Local Fair Premium Booth 2011\SD-Layouts\SD-C layout\SD-C-2dlayout_update.dgn



NOTES UNLESS OTHERWISE SPECIFIED ALL DIMENSIONS ARE IN MM.

.....
.....
.....

REVISION
20-05-2009 .
08-07-2009
14-09-2009
20-01-2010
22-01-2010
25-02-2011

DATE: 18-12-2008
SCALE: 1 : 50 (A3)
DRAWN BY: ..
CHECKED BY:

TITLE
Premium Booth SD-C-9 R-Corner

PROJECT
PREMIUM BOOTH 3m x 3m

SHEET

SD-C01a