



# Premium Booth 6mW x 3mD One side open

SD-C-18  
6mW x 3mD x 3.5mH

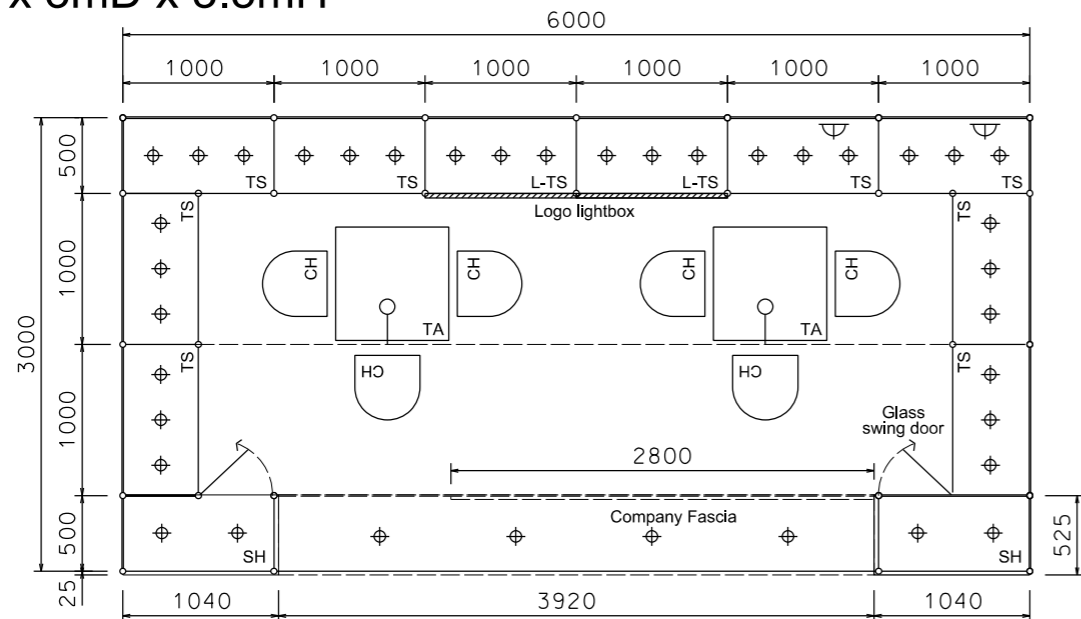


PLAN

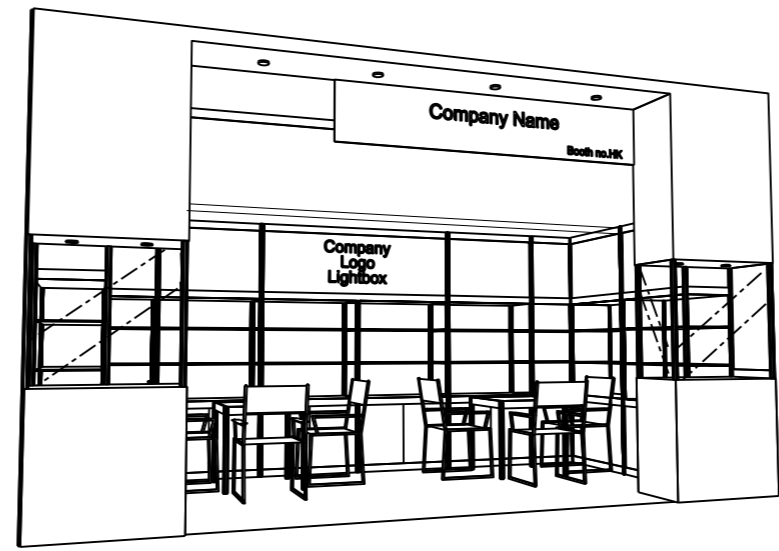

PERSPECTIVE N.T.S.



COLOUR PERSPECTIVE N.T.S.

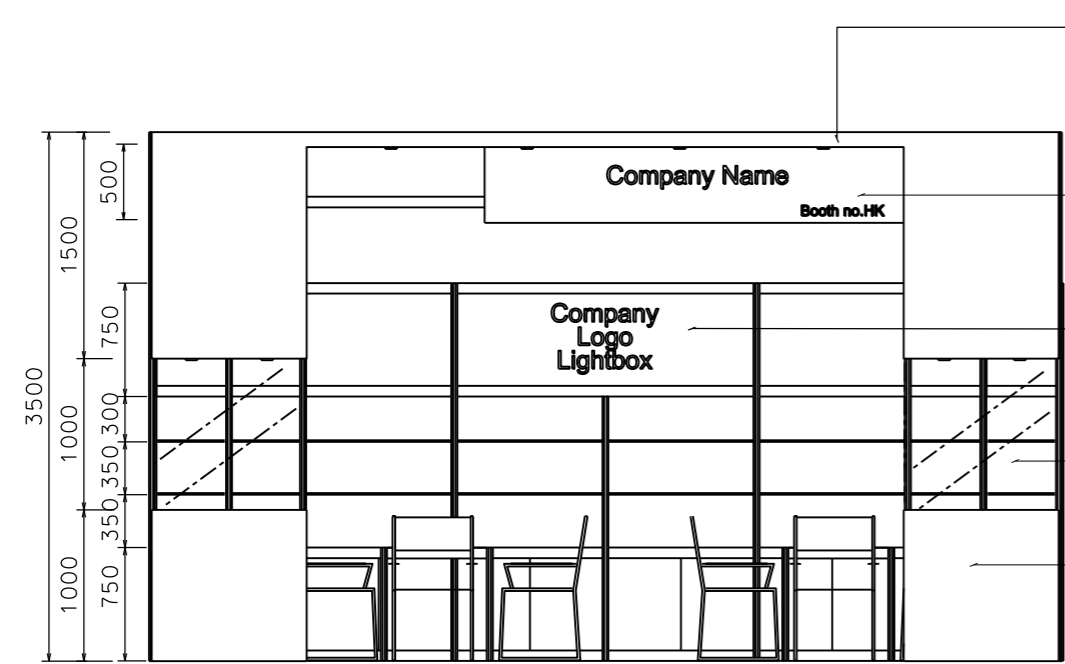

FRONT ELEVATION

- lighting trough with 50W halogen downlight X 4 nos.
- 2.8m W x 0.5m H Plywd fin. Company fascia w/ company name in black sticker, white background
- Milky acrylic lightbox w/. company logo (2ML)
- Front glass showcase with glass swing door 1m H x 0.5m D x 1mW
- Plywd in sticker 'Respect' M-3194

**IMPORTANT NOTICE**  
**AMENDMENT OF BOOTH LIGHTING SPECIFICATIONS**  
 ALL LIGHTS SPECIFIED AS 23 WATT ENERGY SAVING LAMPS (BOTH SPOTLIGHT/LONGARMED) ON THIS DRAWING WILL BE CHANGED TO **13 WATT LED LAMPS**, WITH EFFECT ON THE 1<sup>ST</sup> OF JANUARY 2019.

BOOTH SPECIFICATION		QTY
	Tall showcase with 2 layers of glass shelf (with no door), 3 x 50W halogen downlights, with cabinet underneath (1mL x 0.5mD x 2.5mH)	10
	Front showcase in sticker laminate finish with glass swing door w/ 2 x 50W halogen downlight (no glass shelf) (1mL x 0.5mD x 3.5mH)	2
	Square meeting table (0.7m X0.7m x 0.75mH)	2
	Black leather chair	6
	Longarmed spotlight w/23 watt energy saving lamp (yellow)	2
	50W Halogen light (for fascia)	4
	500w Square pin power socket	2
	Company Logo Lightbox (2mL x 0.75mH)	1

FILE PATH - L:\Local Fair Premium Booth 2011\SD-Layouts\SD-C layout\SD-C-2d.layout\_update.dgn



NOTES UNLESS OTHERWISE SPECIFIED ALL DIMENSIONS ARE IN MM.	
.....	.....
.....	.....
.....	.....

REVISION
11-05-2009
08-07-2009
14-09-2009
20-01-2010
22-01-2010
30-03-2011
05-05-2015

DATE:	05-05-2015
SCALE:	1 : 50 (A3)
DRAWN BY:	..
CHECKED BY:	.....


TITLE	Premium Booth SD-C-18
-------	-----------------------

PROJECT	PREMIUM BOOTH 6m x 3m
DATE:	XXXXXXXX


SHEET  
SD-C05

# Premium Booth 6mW x 3mD Left Corner Booth

SD-C-18-L Cnr  
6mW x 3mD x 3.5mH

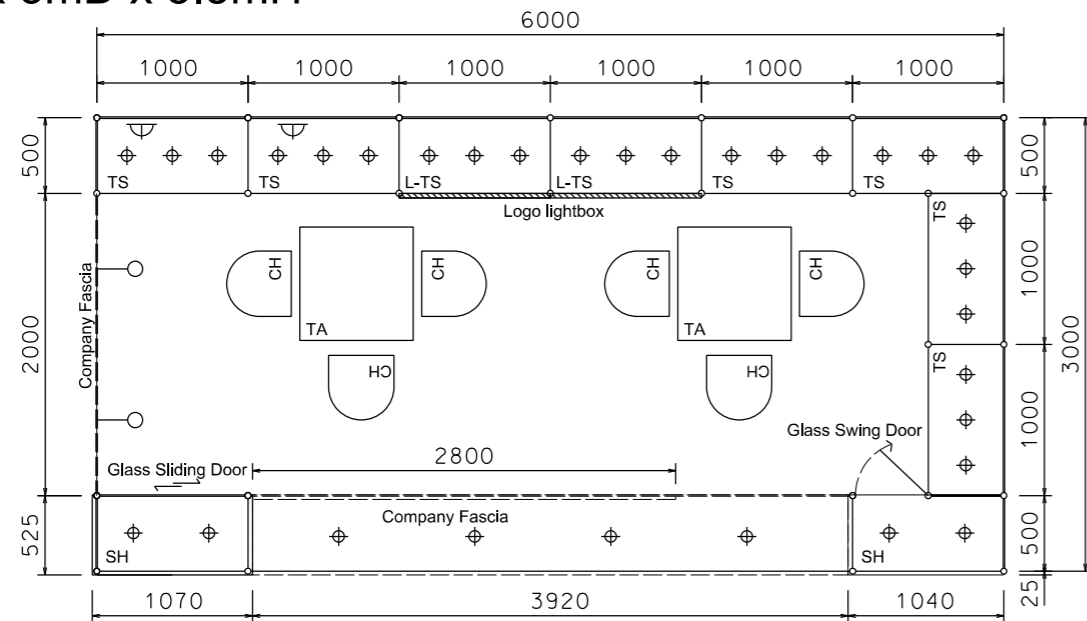


PLAN

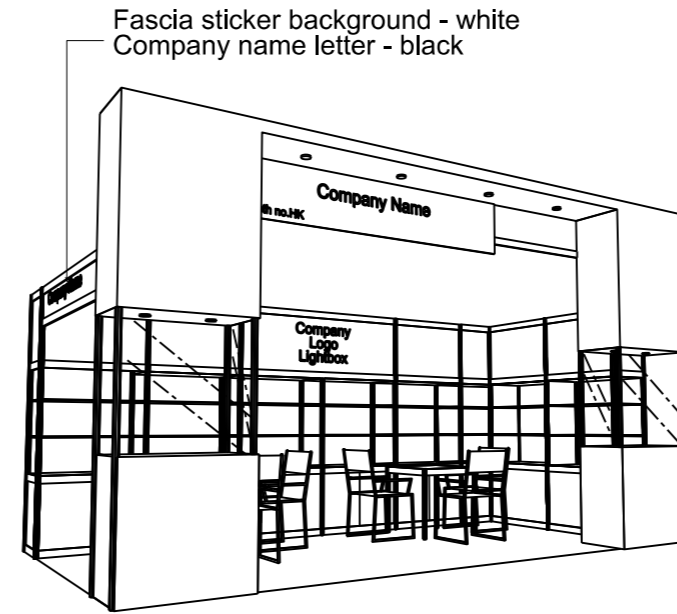

PERSPECTIVE N.T.S



COLOUR PERSPECTIVE N.T.S

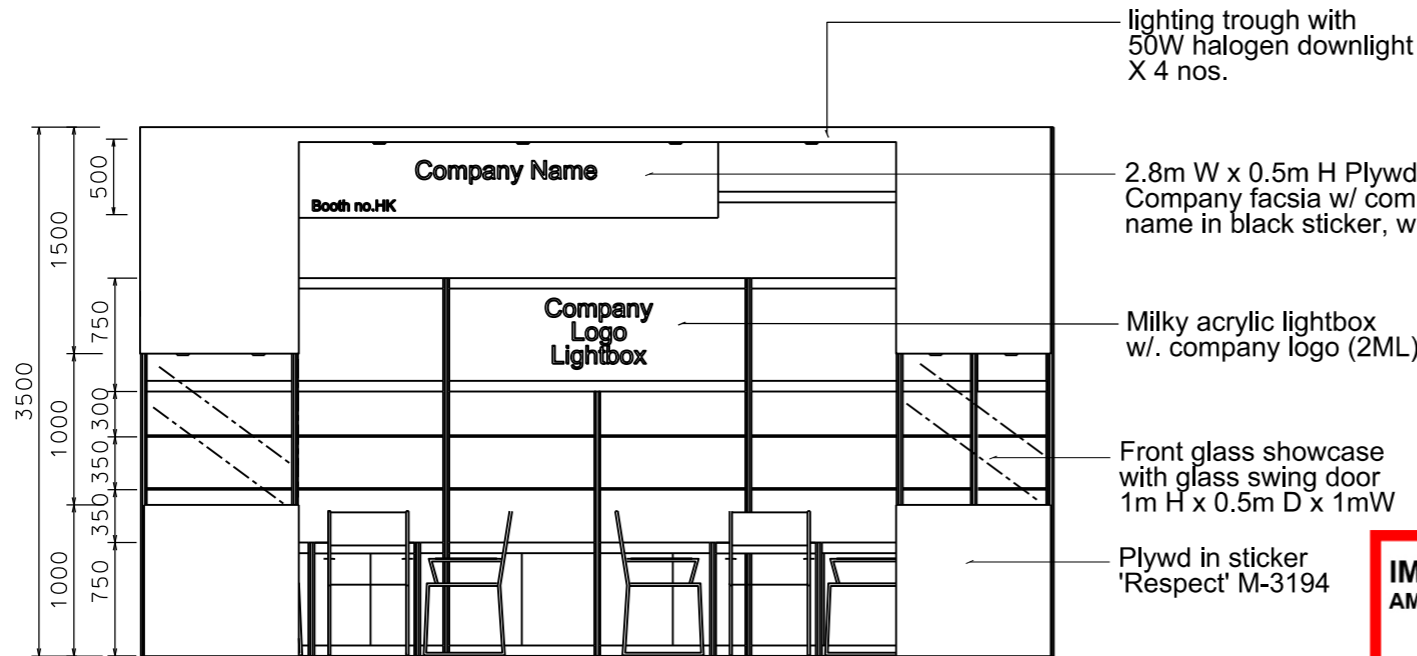

FRONT ELEVATION

**IMPORTANT NOTICE**  
AMENDMENT OF BOOTH LIGHTING SPECIFICATIONS

ALL LIGHTS SPECIFIED AS 23 WATT ENERGY SAVING LAMPS (BOTH SPOTLIGHT/LONGARMED) ON THIS DRAWING WILL BE CHANGED TO **13 WATT LED LAMPS**, WITH EFFECT ON THE 1<sup>st</sup> OF JANUARY 2019.

BOOTH SPECIFICATION		QTY
	Tall showcase with 2 layers of glass shelf (with no door), 3 x 50W halogen downlights, with cabinet underneath (1mL x 0.5mD x 2.5mH)	8
	Front showcase in sticker laminate finish with glass swing door w/ 2 x 50W halogen downlight (no glass shelf) (1mL x 0.5mD x 3.5mH)	2
	Square meeting table (0.7m X 0.7m x 0.75mH)	2
	Black leather chair	6
	Longarmed spotlight w/23 watt energy saving lamp (yellow)	2
	50W Halogen light (for fascia)	4
	500w Square pin power socket	2
	Company Logo Lightbox (2mL x 0.75mH)	1

FILE PATH - L:\Local Fair Premium Booth 2011\SD-Layouts\SD-C layout\SD-C-2d.layout\_update.dgn



**NOTES** UNLESS OTHERWISE SPECIFIED ALL DIMENSIONS ARE IN MM.

.....  
.....  
.....

**REVISION**  
08-07-2009  
14-09-2009  
20-01-2010  
22-01-2010  
30-03-2011  
05-05-2015

**DATE:** 05-05-2015  
**SCALE:** 1 : 50 (A3)  
**DRAWN BY:** ..  
**CHECKED BY:** .....


**TITLE**  
Premium Booth  
SD-C-18  
L-Corner

**PROJECT**  
PREMIUM BOOTH  
6m x 3m  
Corner  
DATE: XXXXXXXX


**SHEET**  
SD-C05b

# Premium Booth 6mW x 3mD Right Corner Booth

SD-C-18-R Cnr  
6mW x 3mD x 3.5mH

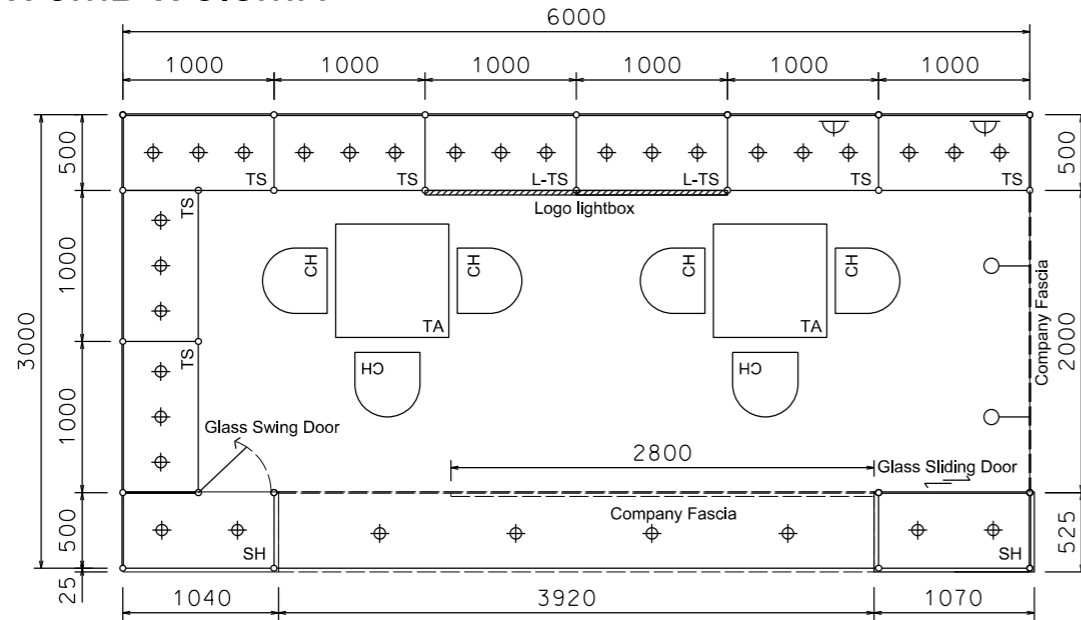


PLAN

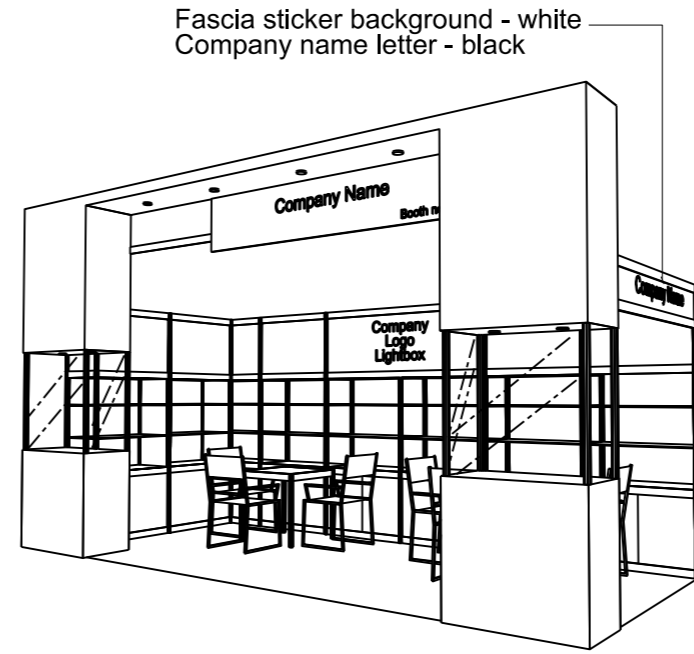

PERSPECTIVE N.T.S



COLOUR PERSPECTIVE N.T.S

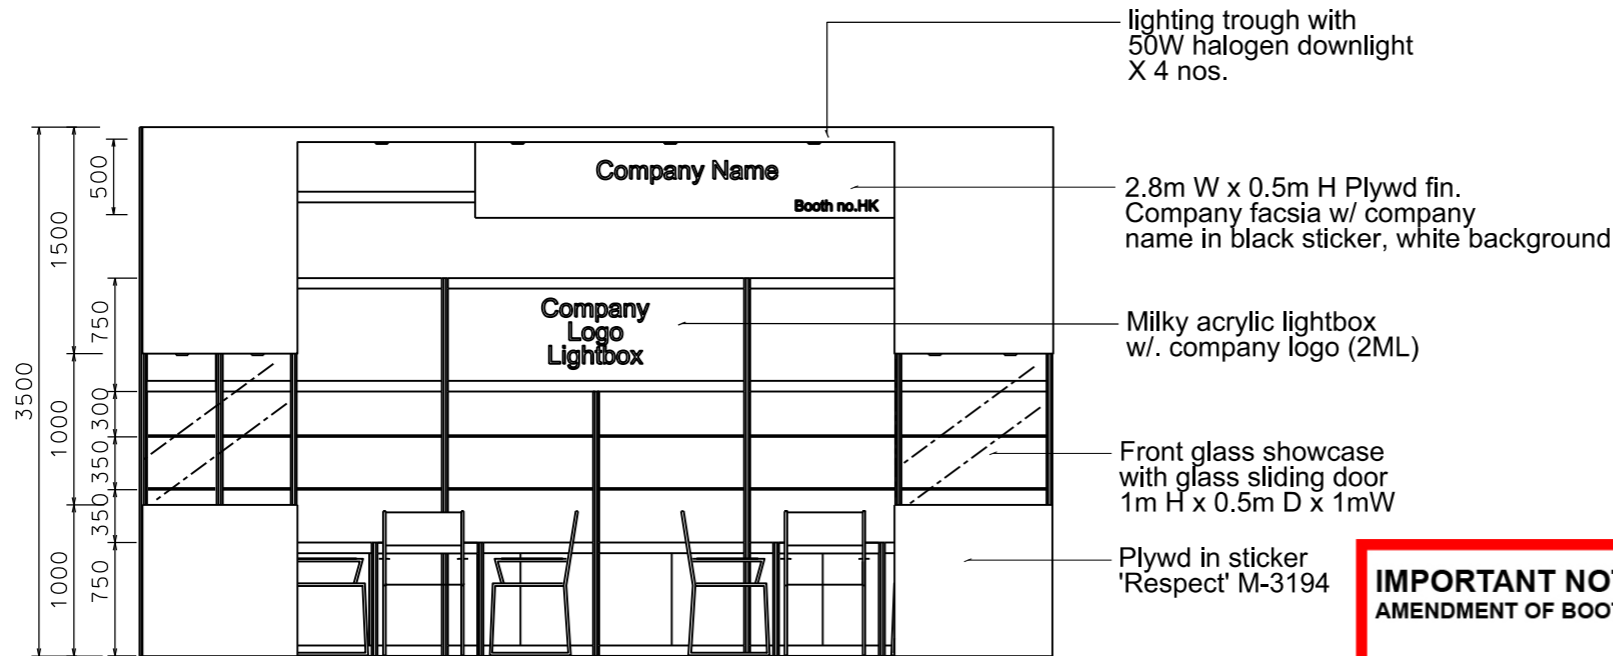

FRONT ELEVATION

BOOTH SPECIFICATION	QTY
Tall showcase with 2 layers of glass shelf (with no door), 3 x 50W halogen downlights, with cabinet underneath (1mL x 0.5mD x 2.5mH)	8
Front showcase in sticker laminate finish with glass swing door w/ 2 x 50W halogen downlight (no glass shelf) (1mL x 0.5mD x 3.5mH)	2
Square meeting table (0.7m X0.7m x 0.75mH)	2
Black leather chair	6
Longarmed spotlight w/23 watt energy saving lamp (yellow)	2
50W Halogen light (for fascia)	4
500w Square pin power socket	2
Company Logo Lightbox (2mL x 0.75mH)	1

**IMPORTANT NOTICE**  
AMENDMENT OF BOOTH LIGHTING SPECIFICATIONS

ALL LIGHTS SPECIFIED AS 23 WATT ENERGY SAVING LAMPS (BOTH SPOTLIGHT/LONGARMED) ON THIS DRAWING WILL BE CHANGED TO **13 WATT LED LAMPS**, WITH EFFECT ON THE 1<sup>ST</sup> OF JANUARY 2019.

FILE PATH - L:\Local Fair Premium Booth 2011\SD-Layouts\SD-C layout\SD-C-2d.layout\_update.dgn



NOTES UNLESS OTHERWISE SPECIFIED ALL DIMENSIONS ARE IN MM.

.....	.....
.....	.....
.....	.....

REVISION  
08-07-2009  
14-09-2009  
20-01-2009  
22-01-2010  
30-03-2011  
05-05-2015

DATE:	05-05-2015
SCALE:	1 : 50 (A3)
DRAWN BY:	..
CHECKED BY:	.....

TITLE  
Premium Booth  
SD-C-18  
R-Corner

PROJECT  
PREMIUM BOOTH  
6m x 3m  
Corner  
DATE: XXXXXXXX

SHEET  
SD-C05a