


Premium Booth 4mW x 3mD One side open

SD-E-12
4mW x 3mD x 3.5mH

For Home InStyle only

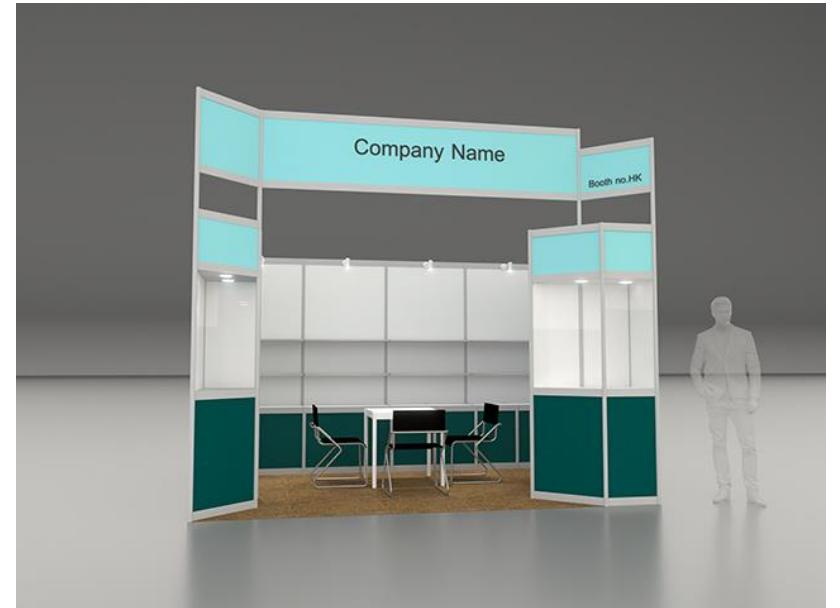


Respect
M3177


Respect
M3390




BOOTH SPECIFICATION		QTY
	Front glass showcase in sticker lamination with white wooden swing door. 2 x 7W LED downlight (1m W x 0.5mD x 2.5m H)	1
	Front glass showcase in sticker lamination with white wooden sliding doors. 2 x 7W LED downlight (1m W x 0.5mD x 2.5m H)	1
	Lockable cabinet (1mL x 0.5mD x 0.75mH)	4
	Wooden shelf (flat) (1mL x 0.3mD)	8
	Pegboard with 30 hooks (1mW x 2.5mH)	1
	Square meeting table (0.7m X0.7m x 0.75mH)	1
	Black leather chair	3
	Longarmed spotlight w/13 watt LED lamp (yellow)	6
	500w Square pin power socket	1

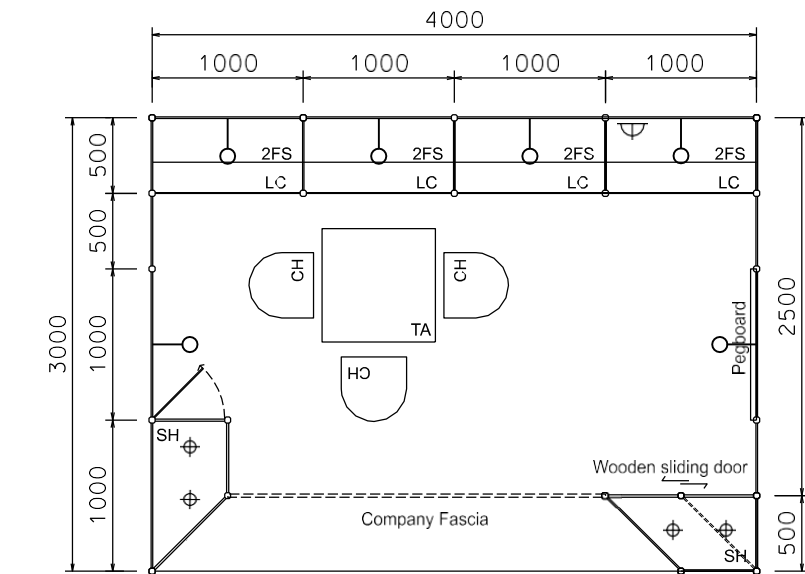

PLAN

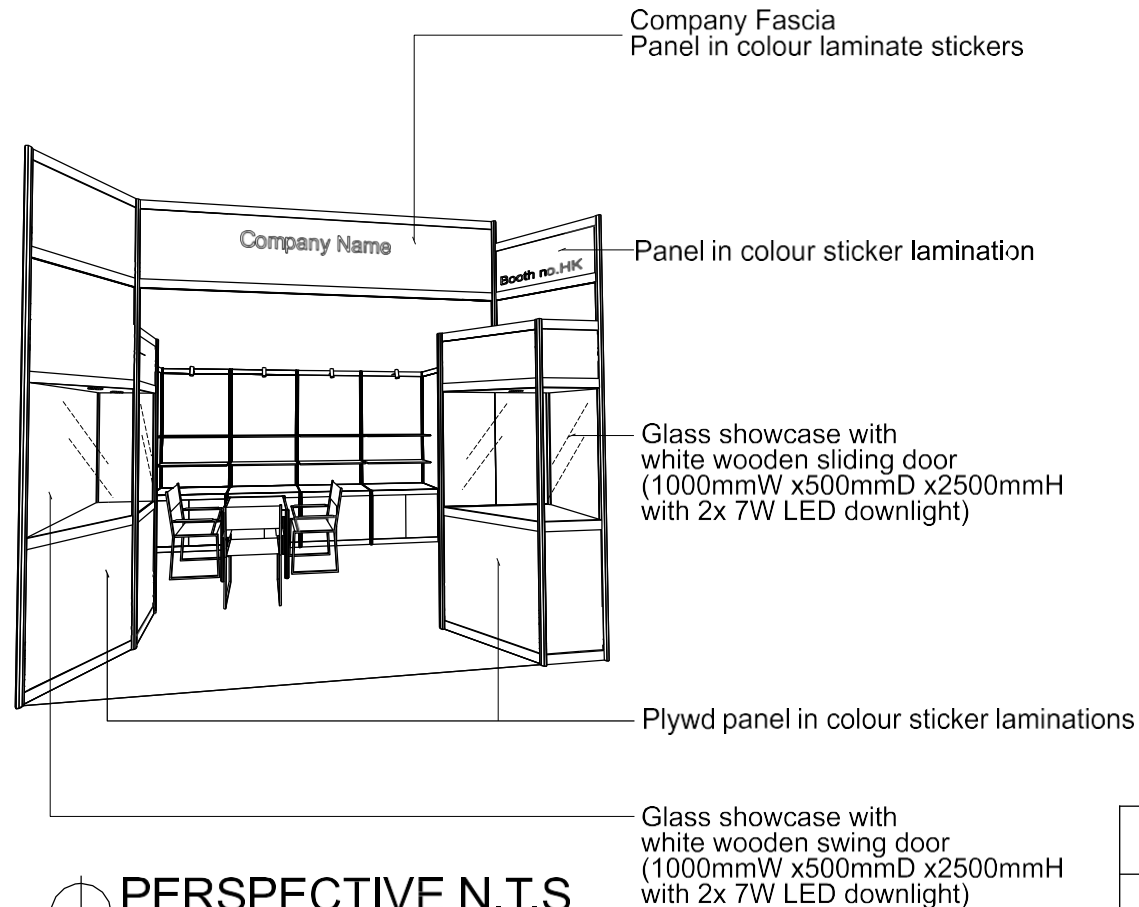

PERSPECTIVE N.T.S

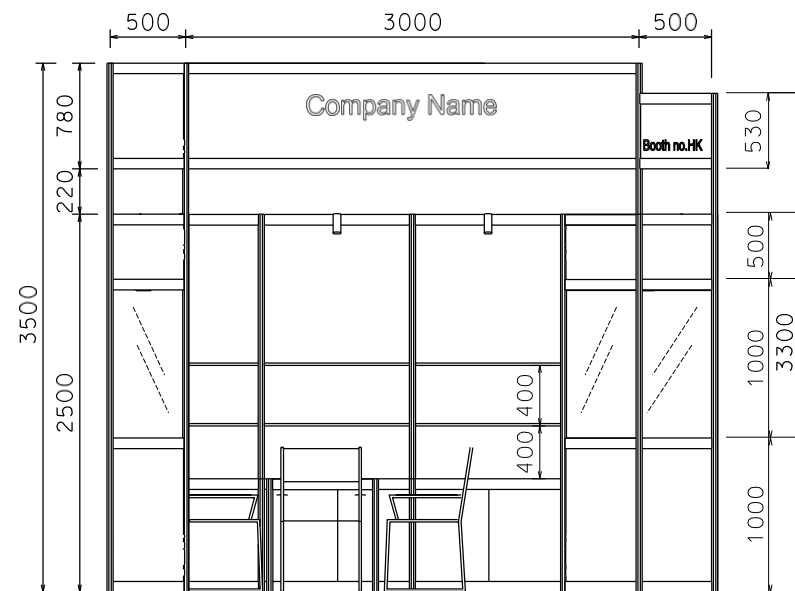

FRONT ELEVATION



NOTES UNLESS OTHERWISE SPECIFIED ALL DIMENSIONS ARE IN MM.

.....
.....
.....

.....
.....
.....

REVISION
15-07-2009 .
20-01-2010
08-03-2019

DATE: 08-03-2019
SCALE: 1 : 50 (A3)
DRAWN BY: ..
CHECKED BY:

TITLE
Premium
Booth
SD-E-12

PROJECT
PREMIUM BOOTH
4m x 3m
DATE: XXXXXXXX

SHEET
SD-E02