


Premium Booth 4mW x 3mD One side open


For Home InStyle only



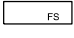
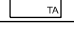



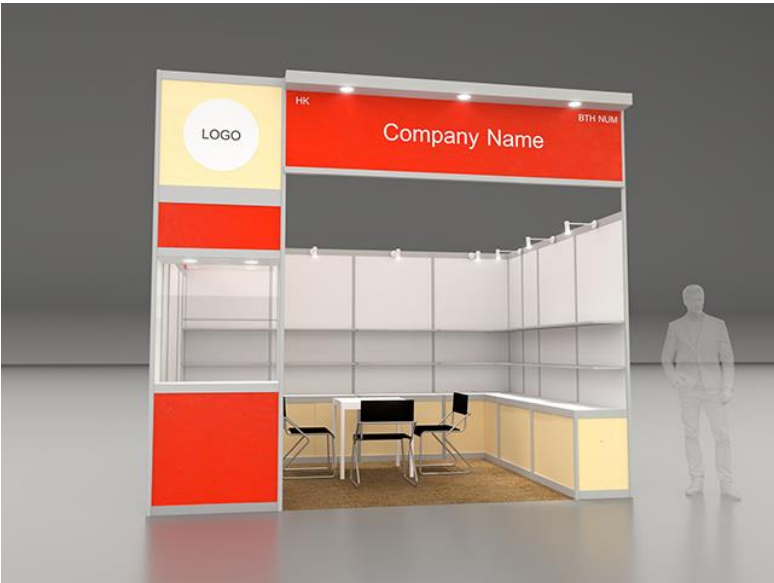



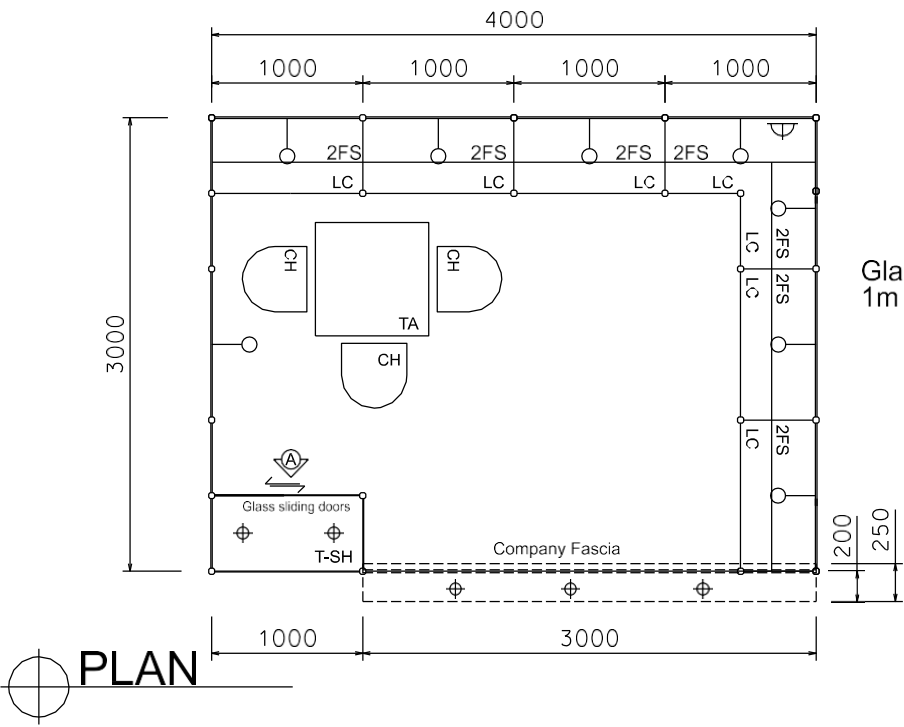
Respect
M3152

 


Respect
M3197

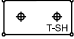

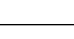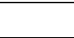
BOOTH SPECIFICATION		QTY
	Tall showcase in beige sticker lamination, 1 layer of glass shelf, 2x 7W LED downlights	1
	Lockable cabinet in beige sticker lamination (1mL x 0.5mD x 0.75mH)	6.5
	Wooden shelf (flat) (1mL x 0.3mD)	14
	Square meeting table (0.7m X0.7m x 0.75mH)	1
	Black leather chair	3
	13W LED Lamp Longarmed Spotlight (yellow)	8
	7W LED light (for fascia)	3
	500w Square pin power socket	1
	Company Logo	1




PLAN

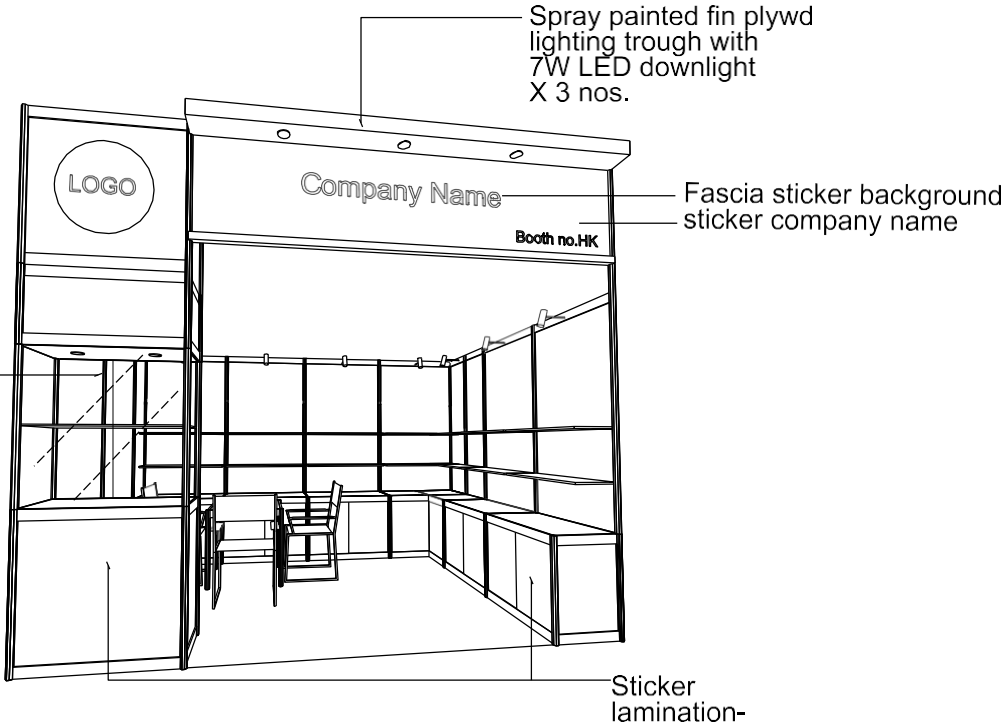

PERSPECTIVE N.T.S

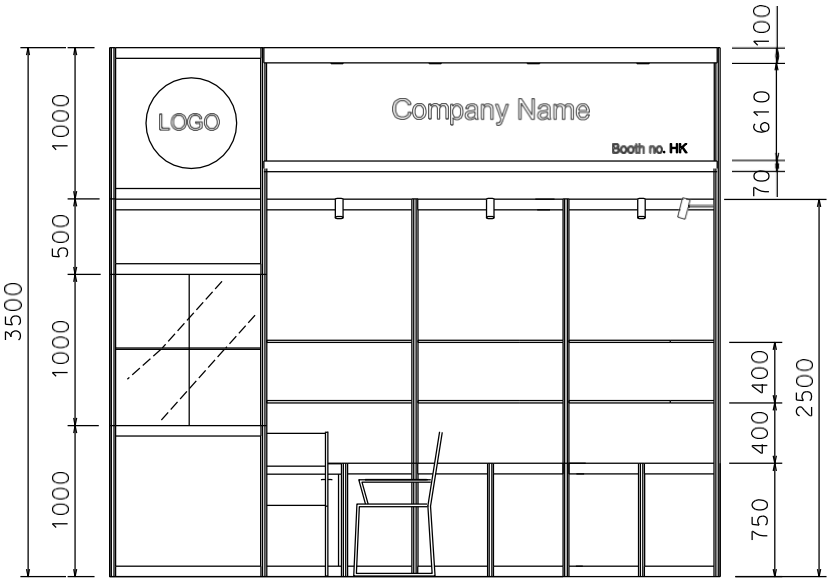

FRONT ELEVATION

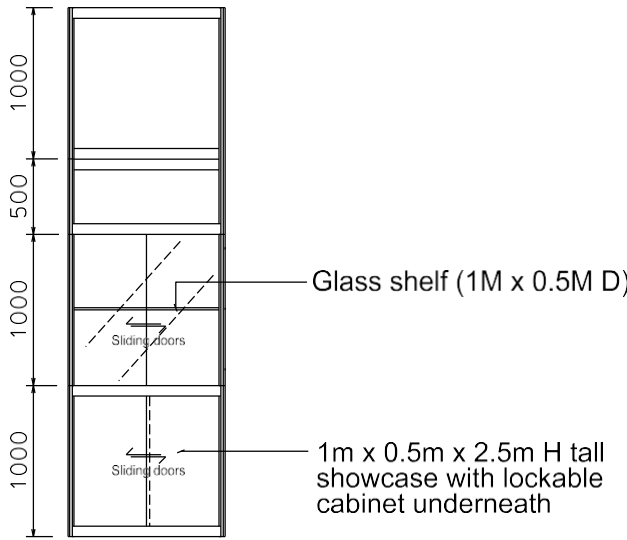

VIEW A



NOTES UNLESS OTHERWISE SPECIFIED ALL DIMENSIONS ARE IN MM.

.....
.....
.....

.....
.....
.....

REVISION
27-03-2025 .

DATE: 27-03-2025
SCALE: 1 : 50 (A3)
DRAWN BY: ..
CHECKED BY:

TITLE
Premium
Booth
SD-A-12

PROJECT
PREMIUM BOOTH
4m x 3m
DATE: XXXXXXXX

SHEET
SD-A02