


FILE PATH - I:\a-Booth drawing\Local Fair Premium Booth 2011\SD\SD-Layouts\SD-E layout\REFERENCE_FOR HOMEINSTYLE.dgn

Premium Booth 3mW x 3mD One side open


SD-E-9
3mW x 3mD x 3.5mH

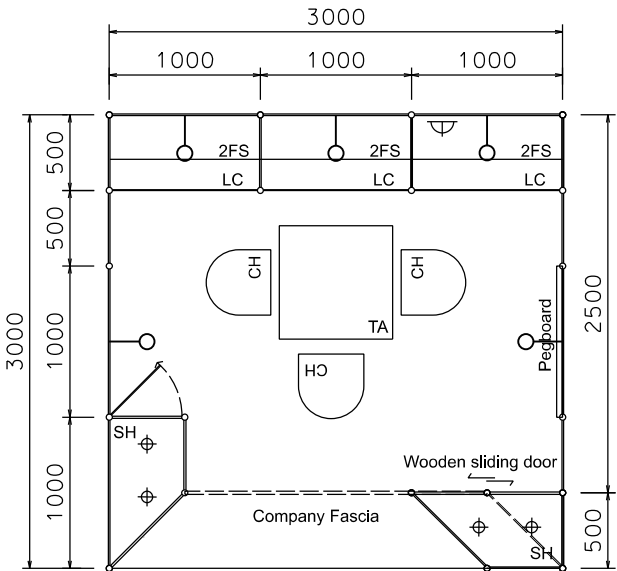

PLAN




PERSPECTIVE N.T.S

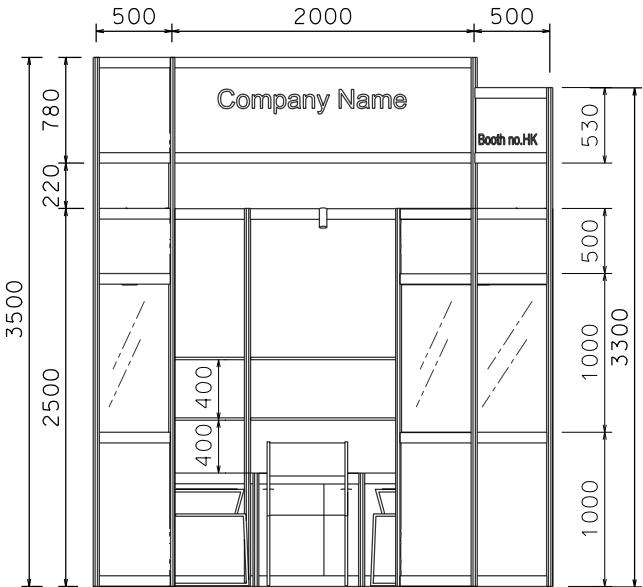

FRONT ELEVATION

For Home InStyle only

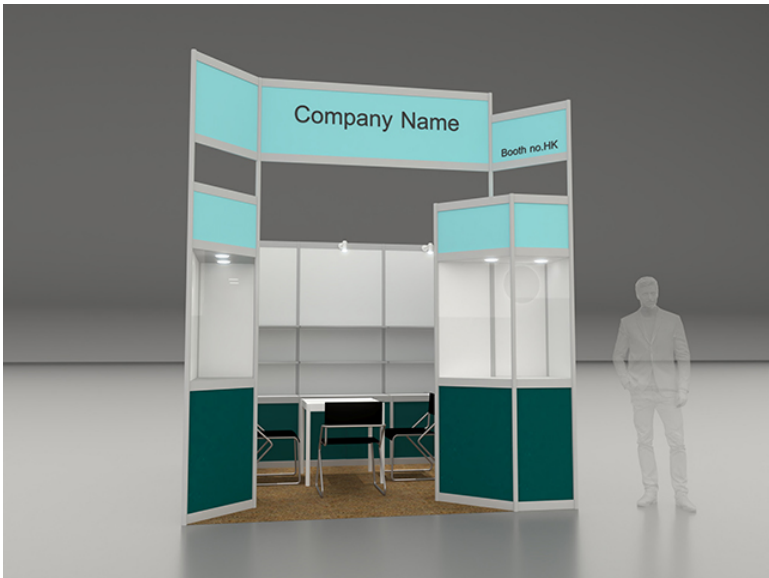

Respect
M3177

Respect
M3390



BOOTH SPECIFICATION		QTY
	Front glass showcase in sticker lamination with white wooden swing door. 2 x 7W LED downlight (1m W x 0.5mD x 2.5m H)	1
	Front glass showcase in sticker lamination with white wooden sliding doors. 2 x 7W LED downlight (1m W x 0.5mD x 2.5m H)	1
	Lockable cabinet (1mL x 0.5mD x 0.75mH)	3
	Wooden shelf (flat) (1mL x 0.3mD)	6
	Pegboard with 30 hooks (1mW x 2.5mH)	1
	Square meeting table (0.7m X0.7m x 0.75mH)	1
	Black leather chair	3
	Longarmed spotlight w/13 watt LED lamp (yellow)	5
	500w Square pin power socket	1



NOTES UNLESS OTHERWISE SPECIFIED ALL DIMENSIONS ARE IN MM.

.....
.....
.....

.....
.....
.....

REVISION
05-01-2009 .
07-01-2009
15-01-2009
21-01-2009
12-05-2009
18-05-2009
15-07-2009
20-01-2010
08-03-2019

DATE: 08-03-2019
SCALE: 1 : 50 (A3)
DRAWN BY: ..
CHECKED BY:

TITLE
Premium
Booth
SD-E-9

PROJECT
PREMIUM BOOTH
3m x 3m
DATE: XXXXXXXX

SHEET
SD-E01